




Cardno Victoria Pty Ltd | ABN 47 106 610 913
Level 4, 501 Swanston Street
Melbourne VIC 3000
Tel: 03 8415 7777 Fax: 03 8415 7788
Web: www.cardno.com.au

© Cardno Limited All Rights Reserved. This document is produced by Cardno Limited solely for the benefit of and use by the client in accordance with the terms of the retainer. Cardno Limited does not and shall not assume any responsibility or liability whatsoever to any third party arising out of any use or reliance by third party on the content of this document.

YARRA RANGES COUNCIL

ROAD PACKAGE 3
MILLGROVE
VIC.

COMMUNITY CONSULTATION PLANS
COVER SHEET

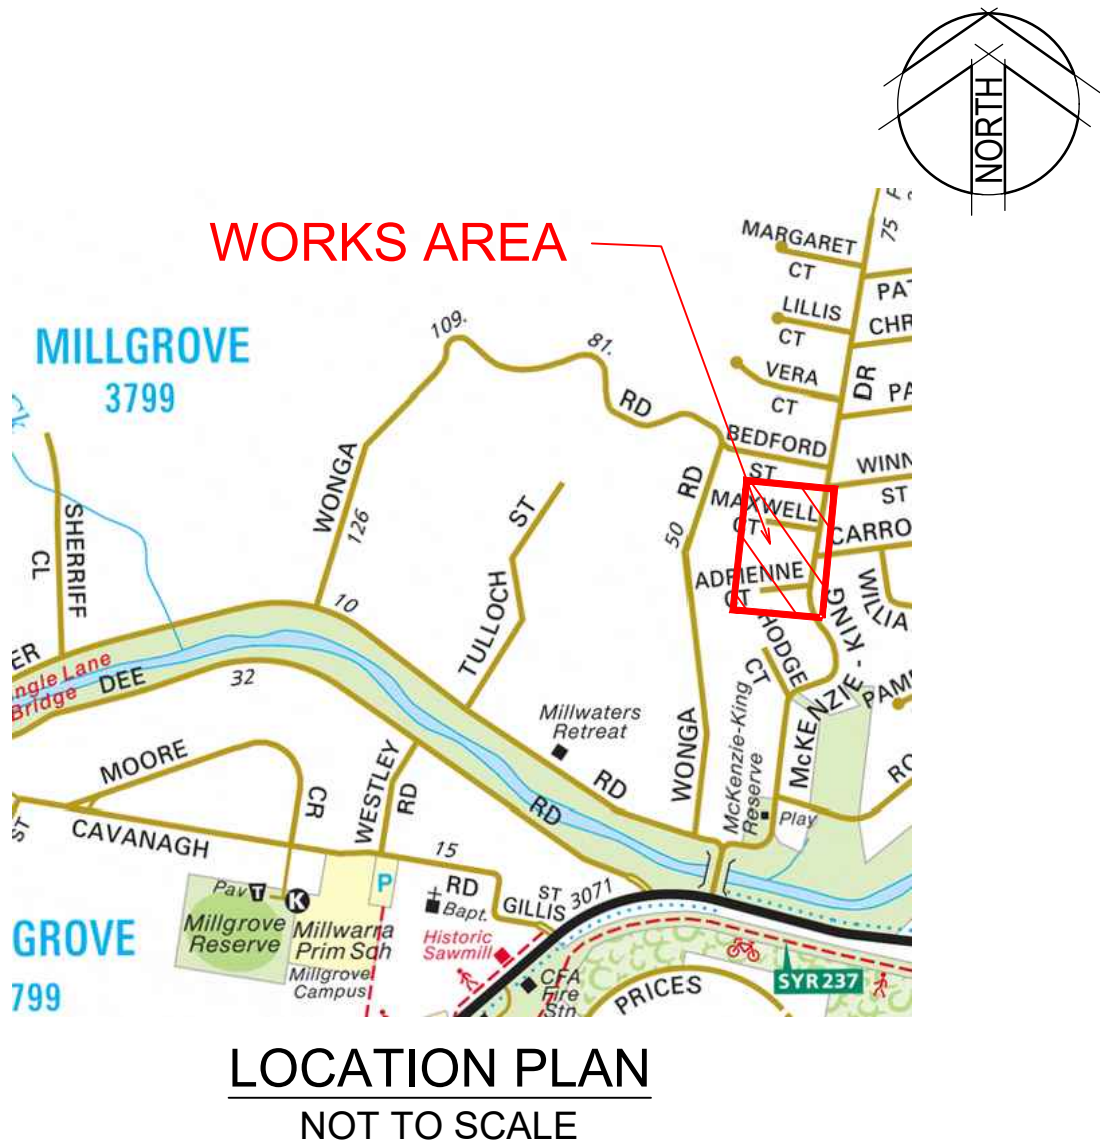


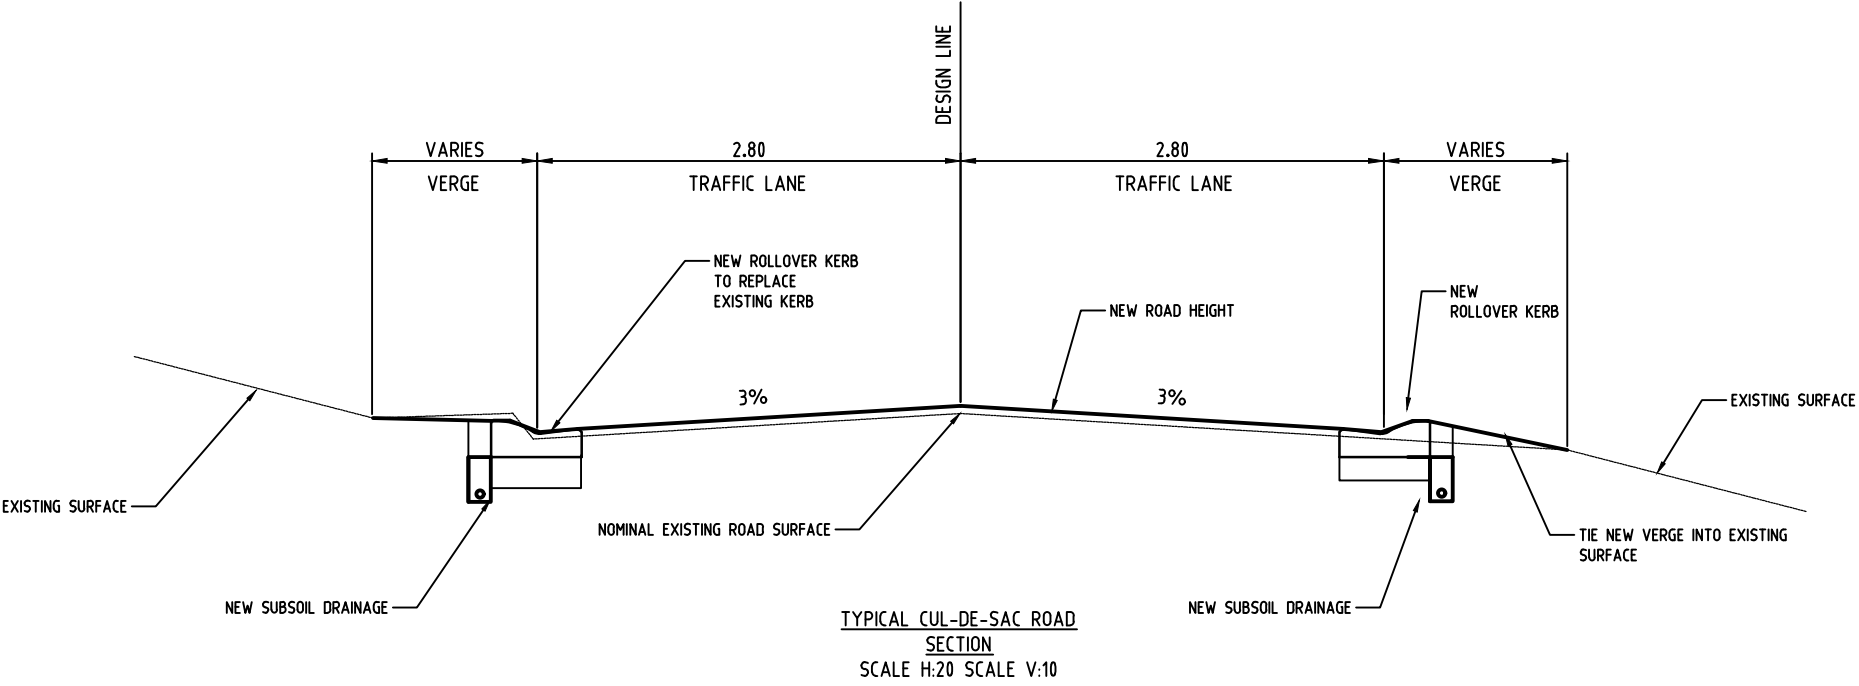
SCHEDULE OF DRAWINGS	
DRAWING No.	DESCRIPTION
V200568A-CI-SK-0001	COVER SHEET
V200568A-CI-SK-0002	DRAWING NOTES, LOCTION PLAN AND SCHEDULE OF DRAWINGS
V200568A-CI-SK-0003	TYPICAL CROSS SECTIONS
V200568A-CI-SK-0004	TYPICAL DETAILS
ALIGNMENT PLANS	
V200568A-CI-SK-1102	ALIGNMENT PLAN - ADRIENNE COURT SHEET 1 OF 2
V200568A-CI-SK-1103	ALIGNMENT PLAN - MAXWELL COURT SHEET 2 OF 2

© Cardno Limited
All Rights Reserved.
This document is produced by Cardno Limited solely for the benefit of and use by the client in accordance with the terms of the retainer. Cardno Limited does not and shall not assume any responsibility or liability whatsoever to any third party arising out of any use or reliance by third party on the content of this document.

Cardno Victoria Pty Ltd | ABN 47 106 610 913
Level 4, 501 Swanston Street
Melbourne VIC 3000
Tel: 03 8415 7777 Fax: 03 8415 7788
Web: www.cardno.com.au

CARDNO DRAWING NO V200568A-CI-SK-0002


AMENDMENTS										YARRA RANGES COUNCIL									
DATE	REVISION	AUTHORISED								Survey by:			Datum Adopted And Location		SOYR PACKAGE 3 UPGRADE MILLGROVE		Checked by	Total No. of Sheets	Sheet No.
										Plan by: SB	Plan: NOT TO SCALE		A.H.D. Co-ordinate Datum ARBITRARY				Approved	Drawing No.	
										Checked by: PM	Cross Sections:								
										Project Engineer: PM	Long Sections:								
										Field book No.:	Details: A3								
10.09.21	ISSUED FOR INFORMATION	P.CHATTERLEY								Computer Reference:				DRAWING NOTES, LOCATION PLAN AND SCHEDULE OF DRAWINGS		Manager – Infrastructure Services			



© Cardno Limited
All Rights Reserved.
This document is produced by Cardno Limited solely for the benefit of and use by the client in accordance with the terms of the retainer. Cardno Limited does not and shall not assume any responsibility or liability whatsoever to any third party arising out of any use or reliance by third party on the content of this document.

Cardno Victoria Pty Ltd | ABN 47 106 610 913
Level 4, 501 Swanston Street
Melbourne VIC 3000
Tel: 03 8415 7777 Fax: 03 8415 7788
Web: www.cardno.com.au



CARDNO DRAWING NO V200568A-CI-DG-0003

AMENDMENTS											YARRA RANGES COUNCIL										
DATE	REVISION	AUTHORISED									Survey by:	Plan by: SB		Datum Adopted And Location		SOYR PACKAGE 3 UPGRADE MILLGROVE TYPICAL CROSS SECTIONS			Checked by	Total No. of Sheets	Sheet No.
											Plan by: PM	Plan: NOT TO SCALE		A.H.D.					Approved		
											Cross Sections:					Co-ordinate Datum ARBITRARY				Drawing No.	
											Project Engineer: PM	Long Sections:									
											Field book No.:	Details: A3									
10.09.21	ISSUED FOR INFORMATION	P.CHATTERLEY									Computer Reference:					—			Manager – Infrastructure Services		

TYPE 1 - FLEXIBLE ASPHALT PAVEMENT		
PAVEMENT LAYER	LAYER THICKNESS (mm)	MATERIAL
A ASPHALT WEARING COURSE	50	14mm SIZE TYPE H ASPHALT COMPACTED LAYER OF 20mm NOMINAL SIZE CLASS 2 F.C.R, MIXED WITH APPROXIMATELY 50mm OF EXISTING MATERIAL
B SUBBASE	10	
TOTAL DEPTH	60 MINIMUM	

TYPE 2 - ASPHALT DRIVEWAYS		
PAVEMENT LAYER	LAYER THICKNESS (mm)	MATERIAL
A ASPHALT WEARING COURSE	40	14mm SIZE TYPE N ASPHALT
TOTAL DEPTH	40	


TYPE 3 - CRUSHED ROCK DRIVEWAY AND CAR PARK		
PAVEMENT LAYER	LAYER THICKNESS (mm)	MATERIAL
A BASE	AS REQUIRED	COMPACTED LAYER OF 20mm CLASS 2 CRUSHED ROCK. TOP UP DRIVEWAYS AS REQUIRED TO MATCH ROAD LEVEL
TOTAL DEPTH	AS REQUIRED	

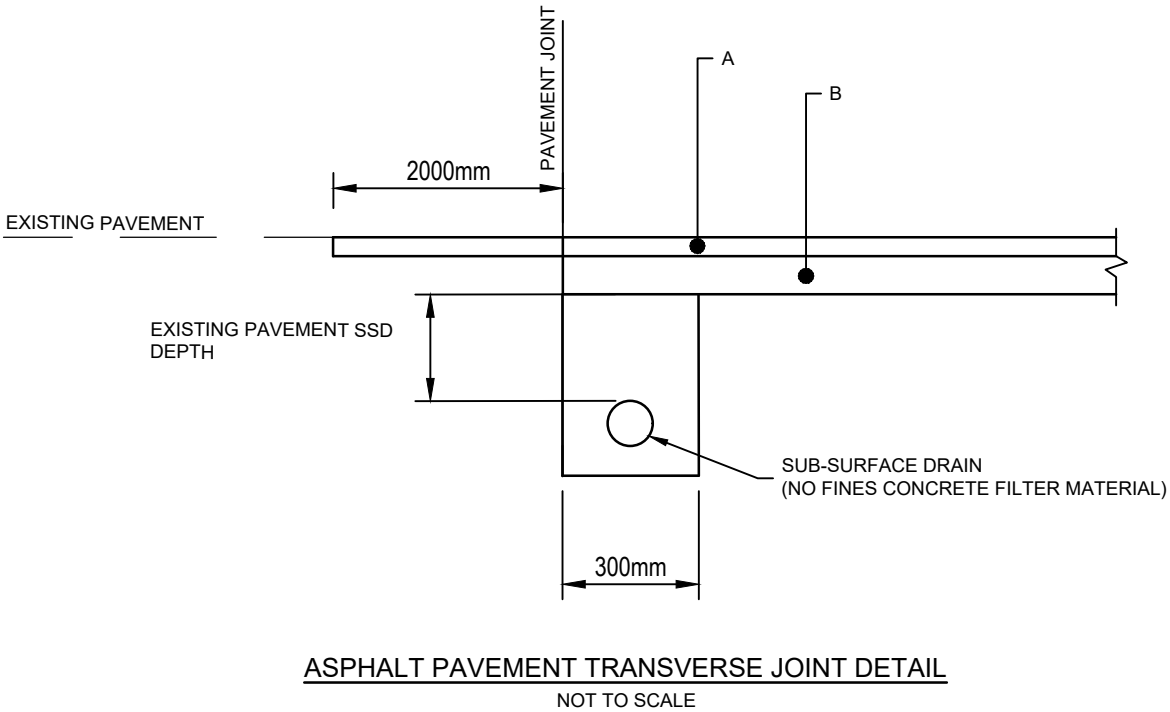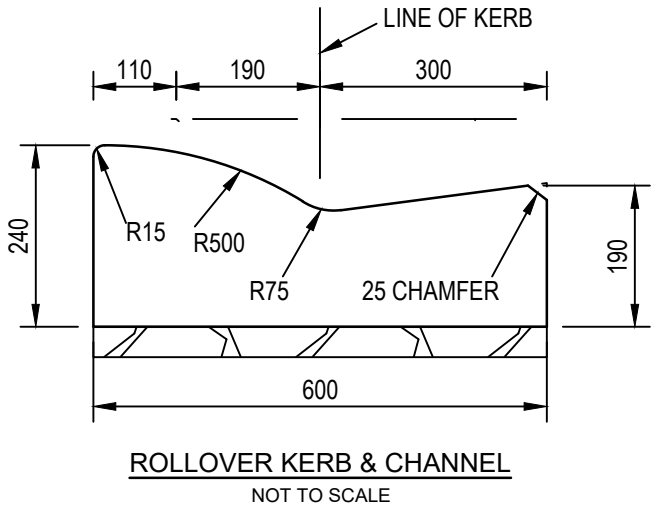


© Cardno Limited
All Rights Reserved.
This document is produced by Cardno Limited
solely for the benefit of and use by the client
in accordance with the terms of the retainer.
Cardno Limited does not and shall not
assume any responsibility or liability
whatsoever to any third party arising out of
any use or reliance by third party on the
content of this document.


Cardno Victoria Pty Ltd | ABN 47 106 610 913
Level 4, 501 Swanston Street
Melbourne VIC 3000
Tel: 03 8415 7777 Fax: 03 8415 7788
Web: www.cardno.com.au


CARDNO DRAWING NO V200568A-CI-SK-0004

AMENDMENTS										YARRA RANGES COUNCIL									
DATE	REVISION	AUTHORISED								Survey by:			Datum Adopted And Location		SOYR PACKAGE 3 UPGRADE MILLGROVE PAVEMENT TYPES AND DETAILS		Checked by	Total No. of Sheets	Sheet No.
										Plan by: BS	Plan: NOT TO SCALE		A.H.D. Co-ordinate Datum ARBITRARY						
										Checked by: JS	Cross Sections:								
										Project Engineer: FH	Long Sections:								
										Field book No.:	Details: A3								
10.09.21	ISSUED FOR INFORMATION	P.CHATTERLEY								Computer Reference:					-		Manager – Infrastructure Services		

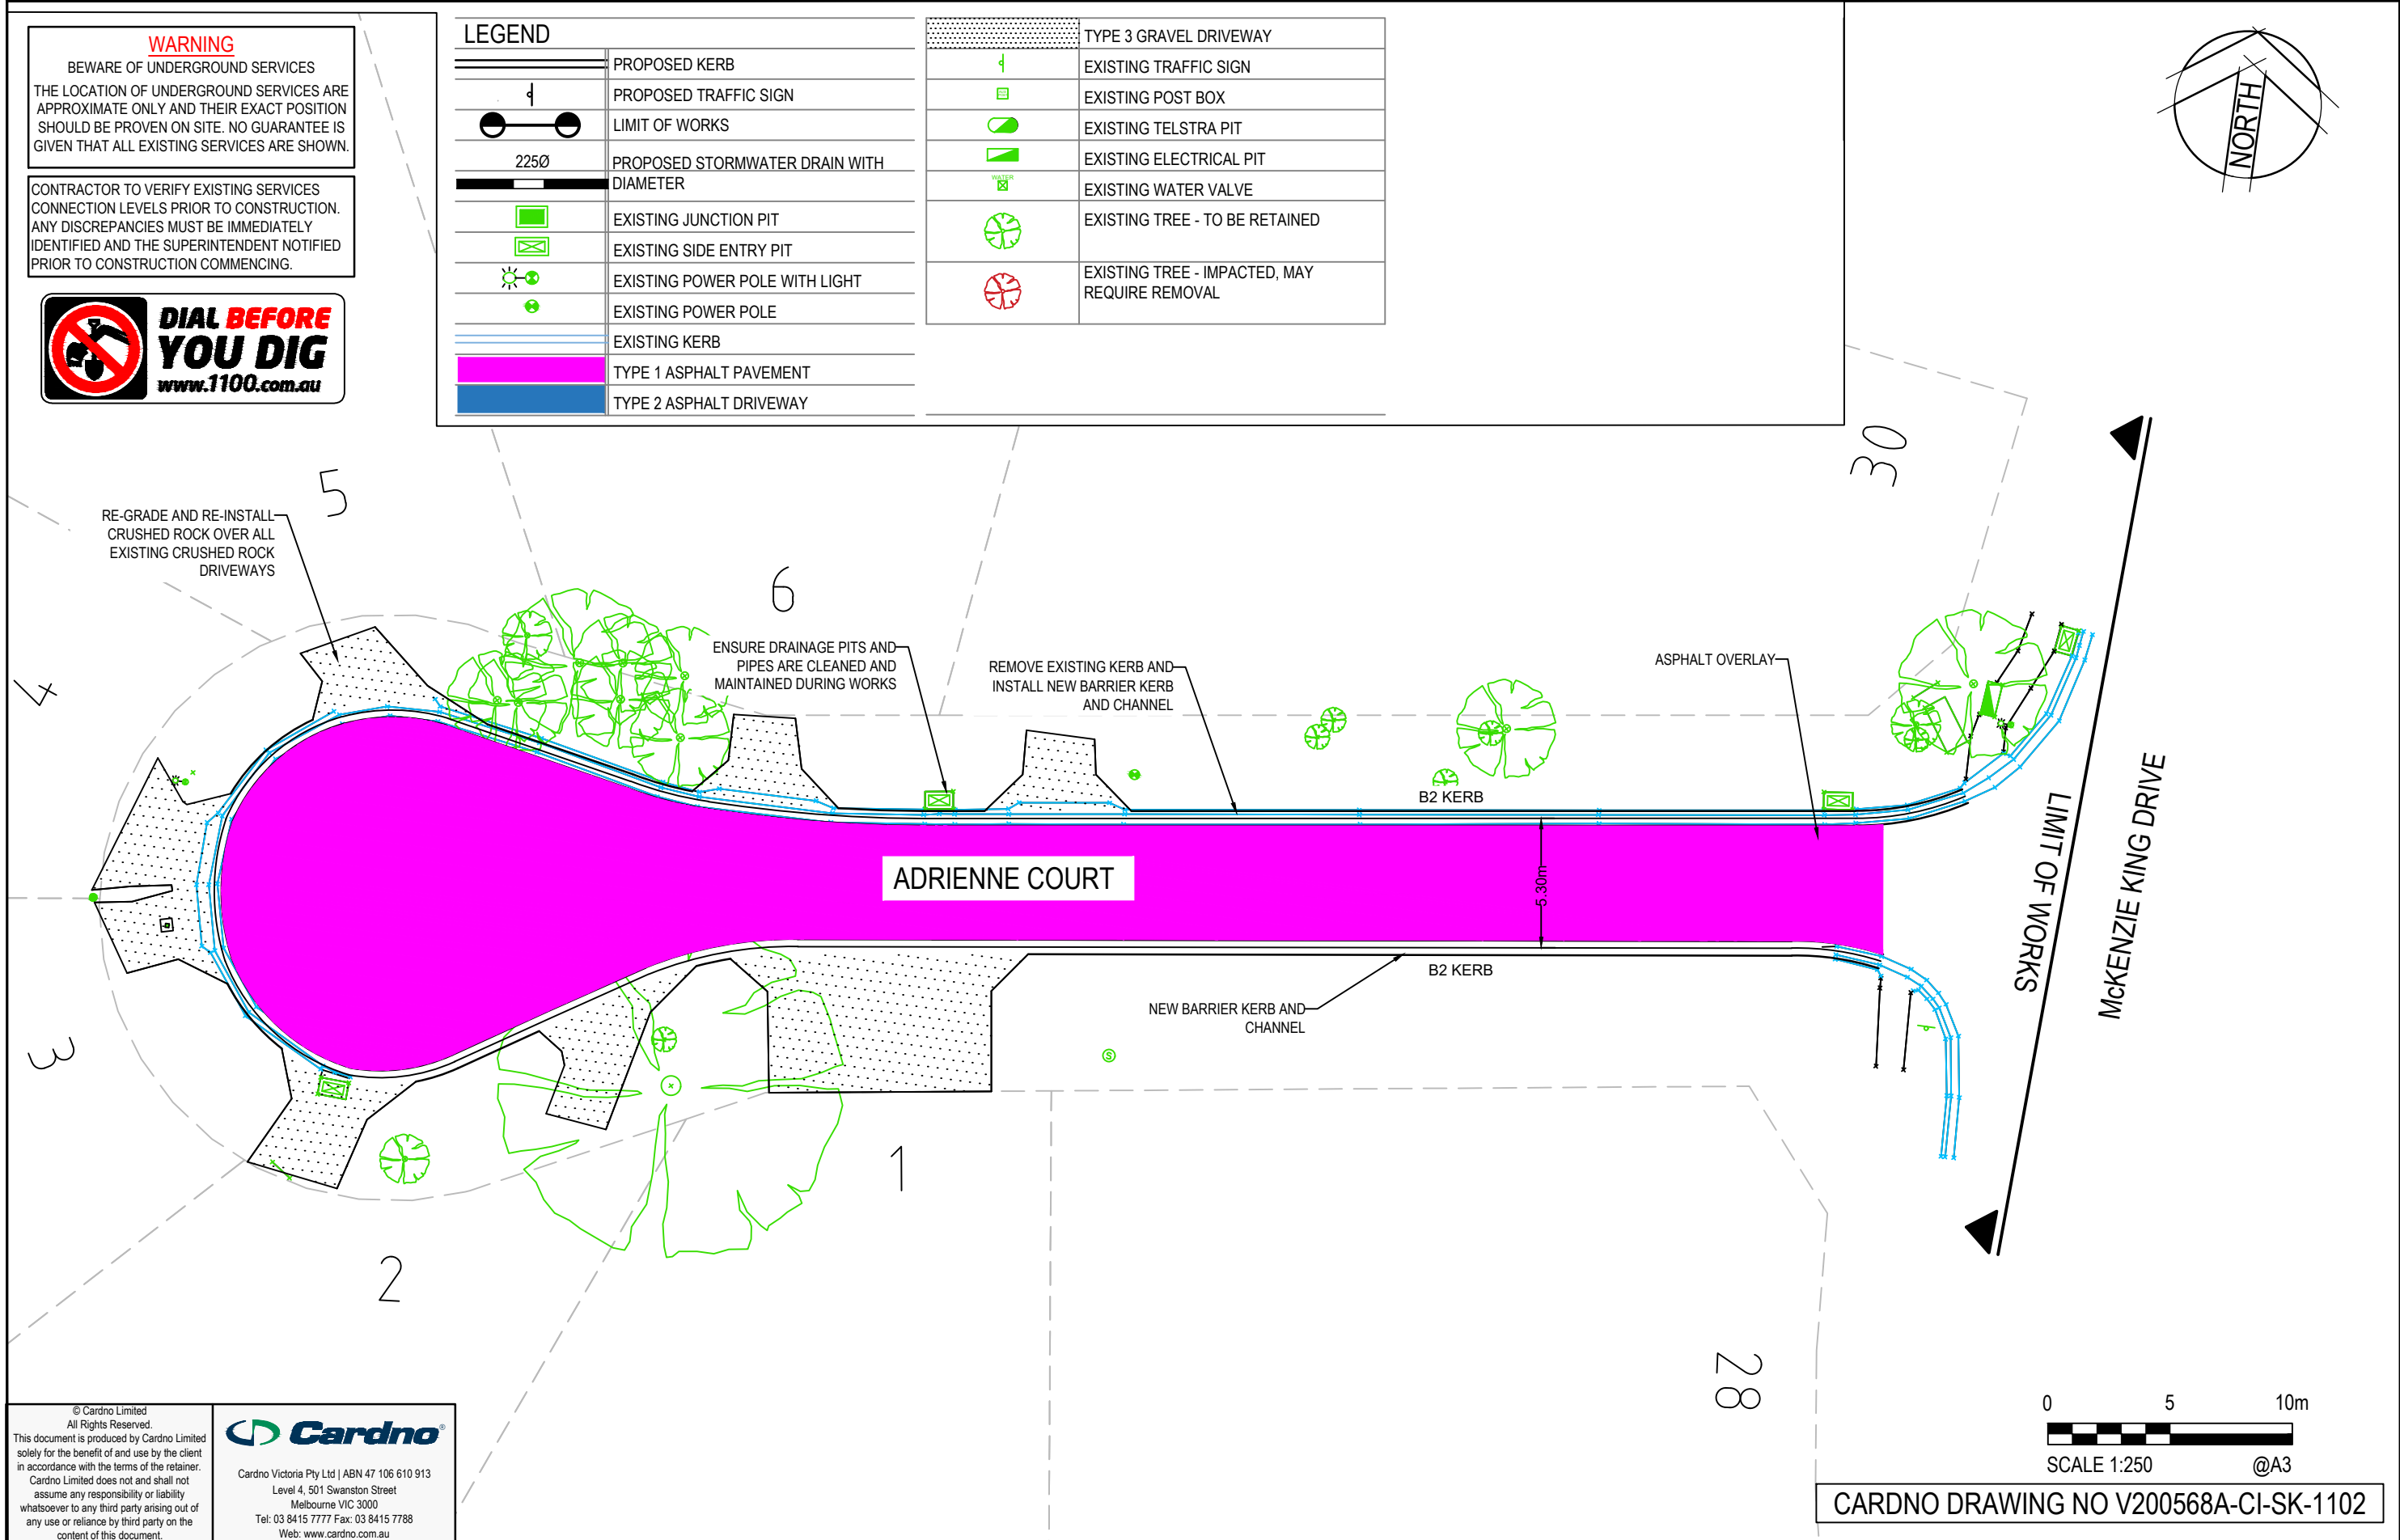

AMENDMENTS													YARRA RANGES COUNCIL	
DATE	REVISION	AUTHORISED	

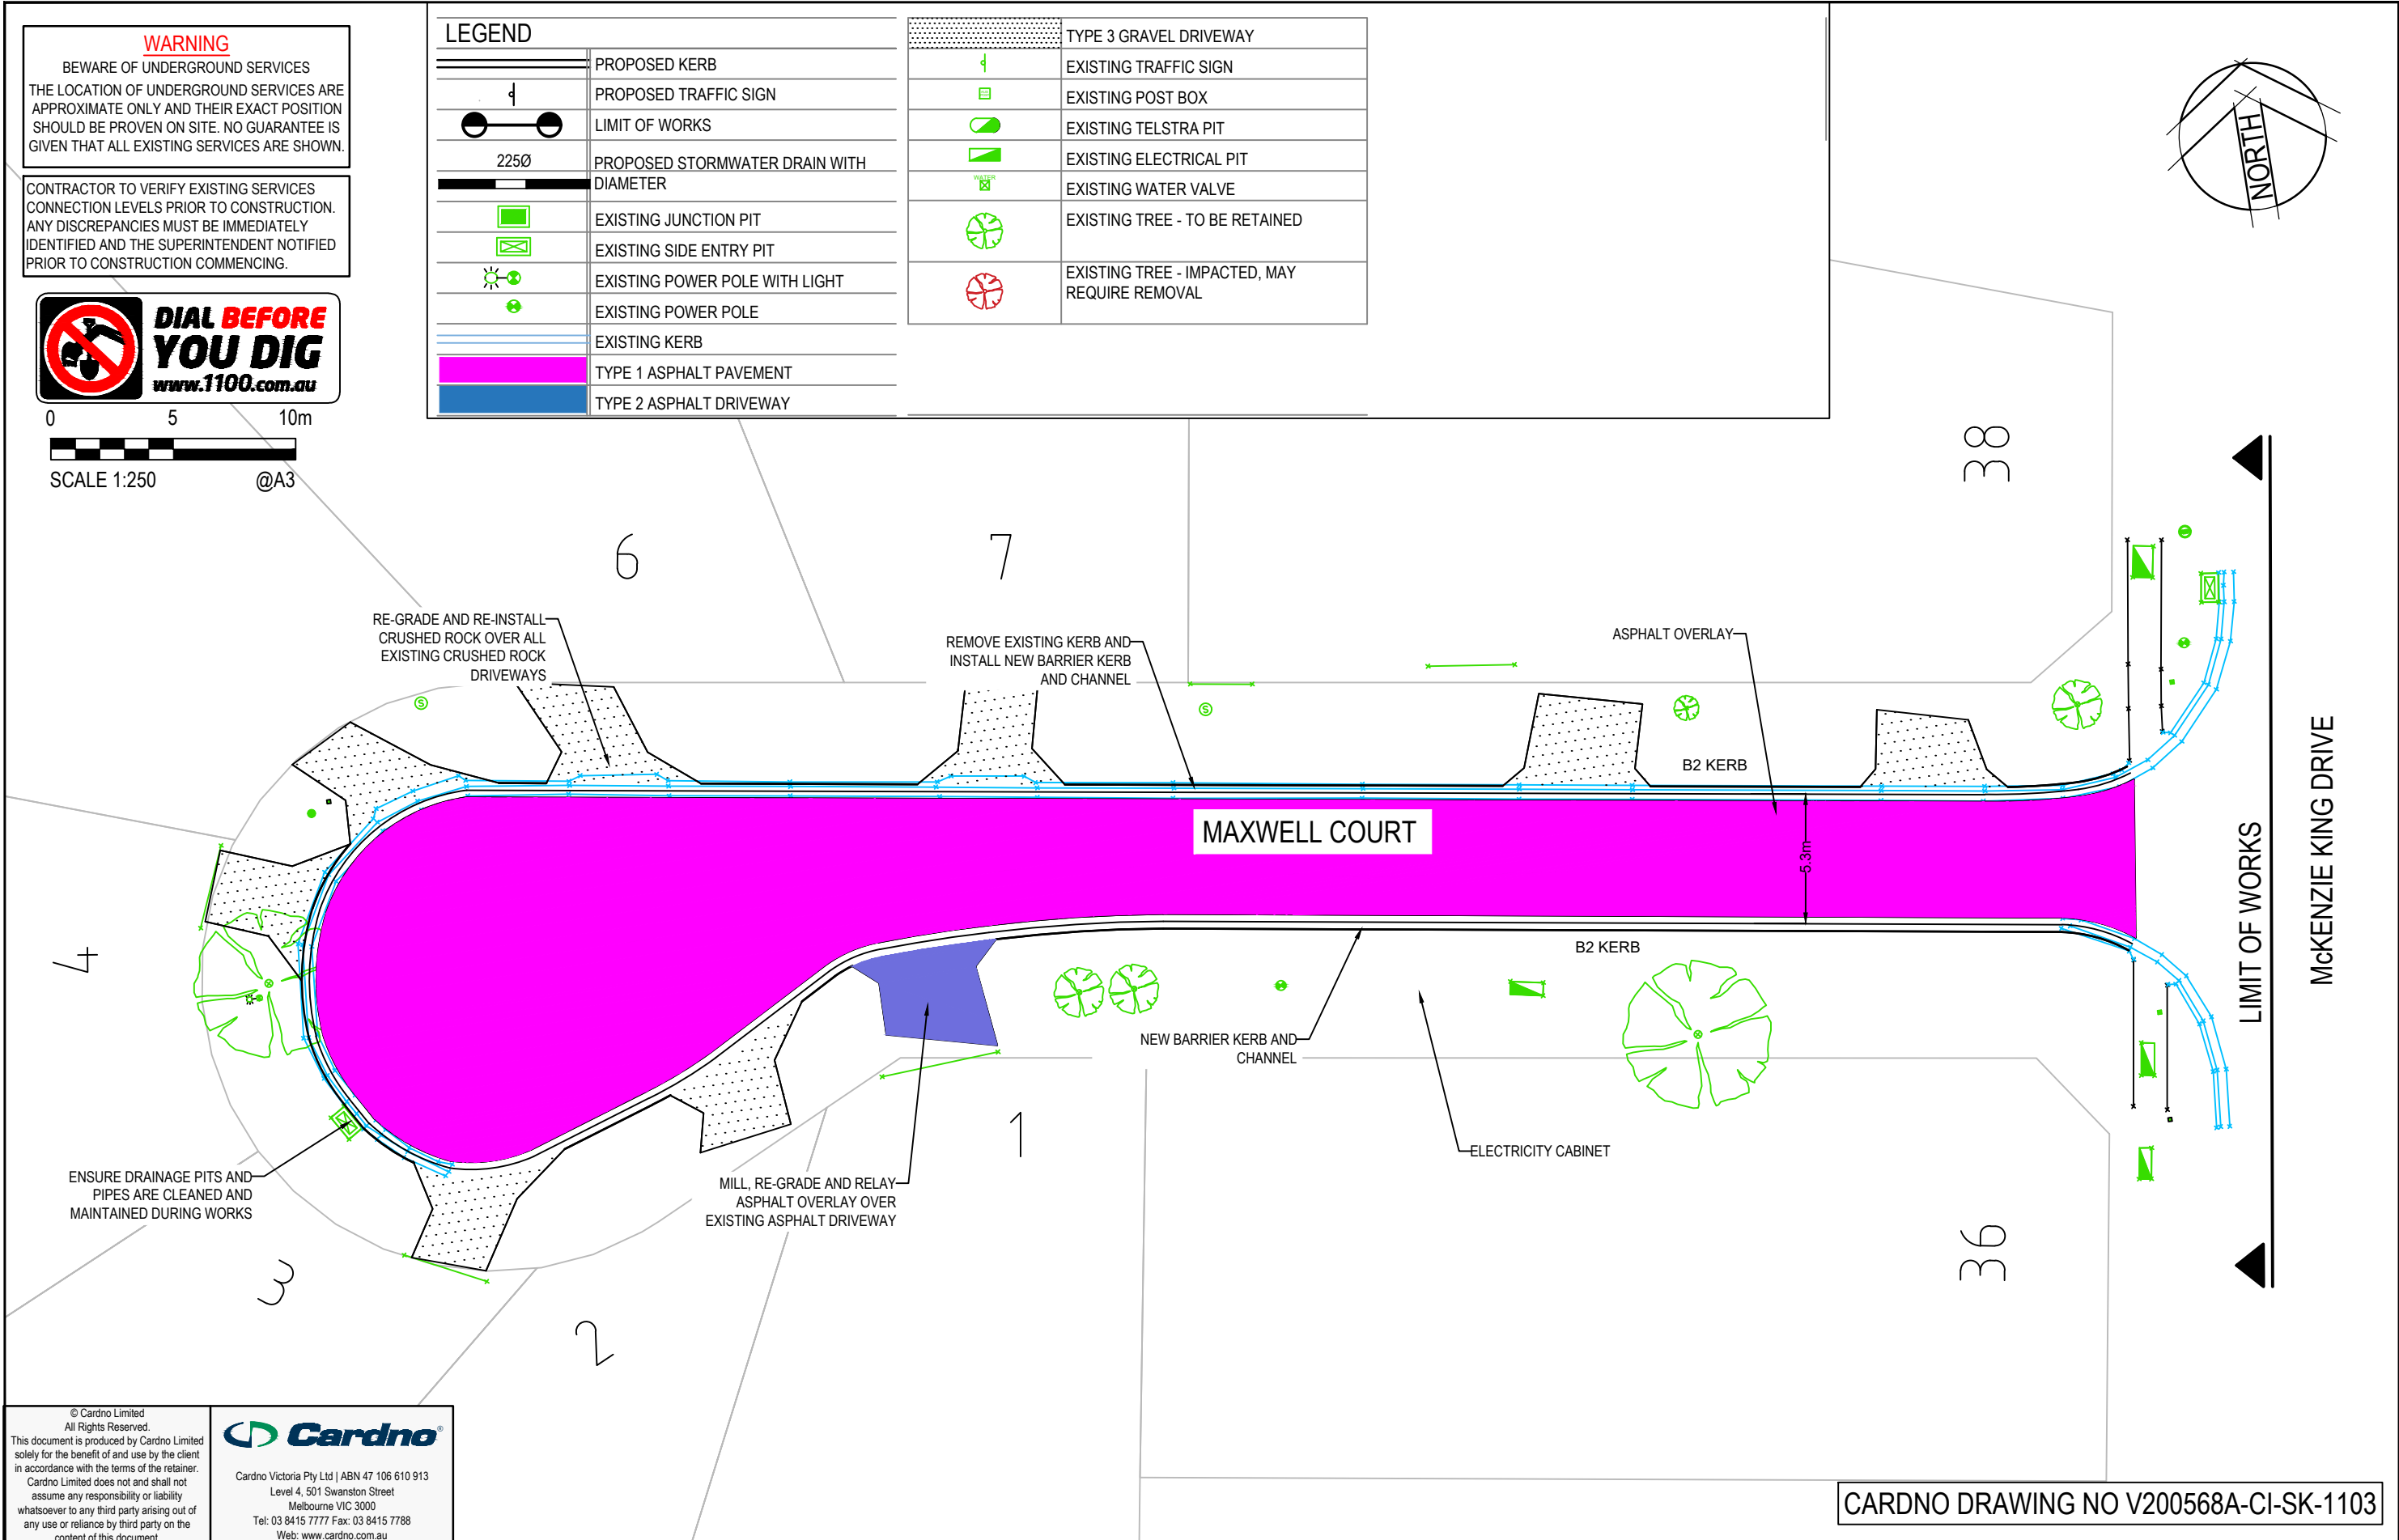

AMENDMENTS													YARRA RANGES COUNCIL									
DATE	REVISION	AUTHORISED											Survey by:		Datum Adopted And Location		SOYR PACKAGE 3 UPGRADE MILLGROVE LAYOUT PLAN – MAXWELL COURT SHEET 3 OF 9			Checked by	Total No. of Sheets	Sheet No.
													Plan by: BS	Plan: 1:250	A.H.D.		Approved	9	3			
												Checked by: JS	Cross Sections:									
												Project Engineer: FH	Long Sections:									
												Field book No.:	Details: A3									
10.09.21	ISSUED FOR INFORMATION	P.CHATTERLEY											Computer Reference:		ARBITRARY	Manager – Infrastructure Services	Drawing No.					