



- KEY
- ① MAIN PLAY UNIT
 - ② ALL ACCESS SPINNER
 - ③ GYRO SPINNER
 - ④ TWO PERSON SWING
 - ⑤ TRAMPOLINE
 - ⑥ NATURE PLAY ITEMS
 - ⑦ WALL SEATS (STONE)
 - ⑧ RANDOM STONE PAVING & ART OPTION
 - ⑨ BROOM FINISH CONCRETE
 - ⑩ NATURE PLAY ARBOUR & ART OPTION
 - ⑪ ROCKS FOR EDGING
 - ⑫ LOGS FOR SEATING & EDGING
 - ⑬ PATH CONNECTION BY YRC
 - ⑭ STREET TREE PLANTING

- LEGEND
- EXISTING LAWN
 - EXISTING MULCH GARDEN BED
 - SOFT FALL MULCH
 - RUBBER SOFT FALL
 - OVAL PRECINCT



MOOROOLBARK HEIGHTS RESERVE, MOOROOLBARK
LANDSCAPE CONCEPT DESIGN

N
PLAN
SCALE 1:200 @A3
DATE: 23/02/2021



KEY

- ① COMBINATION FITNESS UNIT
- ② SOFTFALL RUBBER
- ③ DRINKING FOUNTAIN
- ④ PLATFORM SEAT
- ⑤ PROPOSED TREE
- ⑥ GARDEN BED
- ⑦ PATH CONNECTION
- ⑧ LAWN
- ⑨ CRICKET NETS
- ⑩ TIMBER BOLLARDS
- ⑪ EXPOSED AGREGATE PAVING


LEGEND

- EXISTING LAWN
- MULCH GARDEN BED
- EXISTING TREES & SCRUB
- RUBBER SOFT FALL
- OVAL PRECINCT



MOOROOLBARK HEIGHTS RESERVE, MOOROOLBARK
LANDSCAPE CONCEPT DESIGN

N
PLAN
SCALE 1:200 @A3
DATE: 23/02/2021

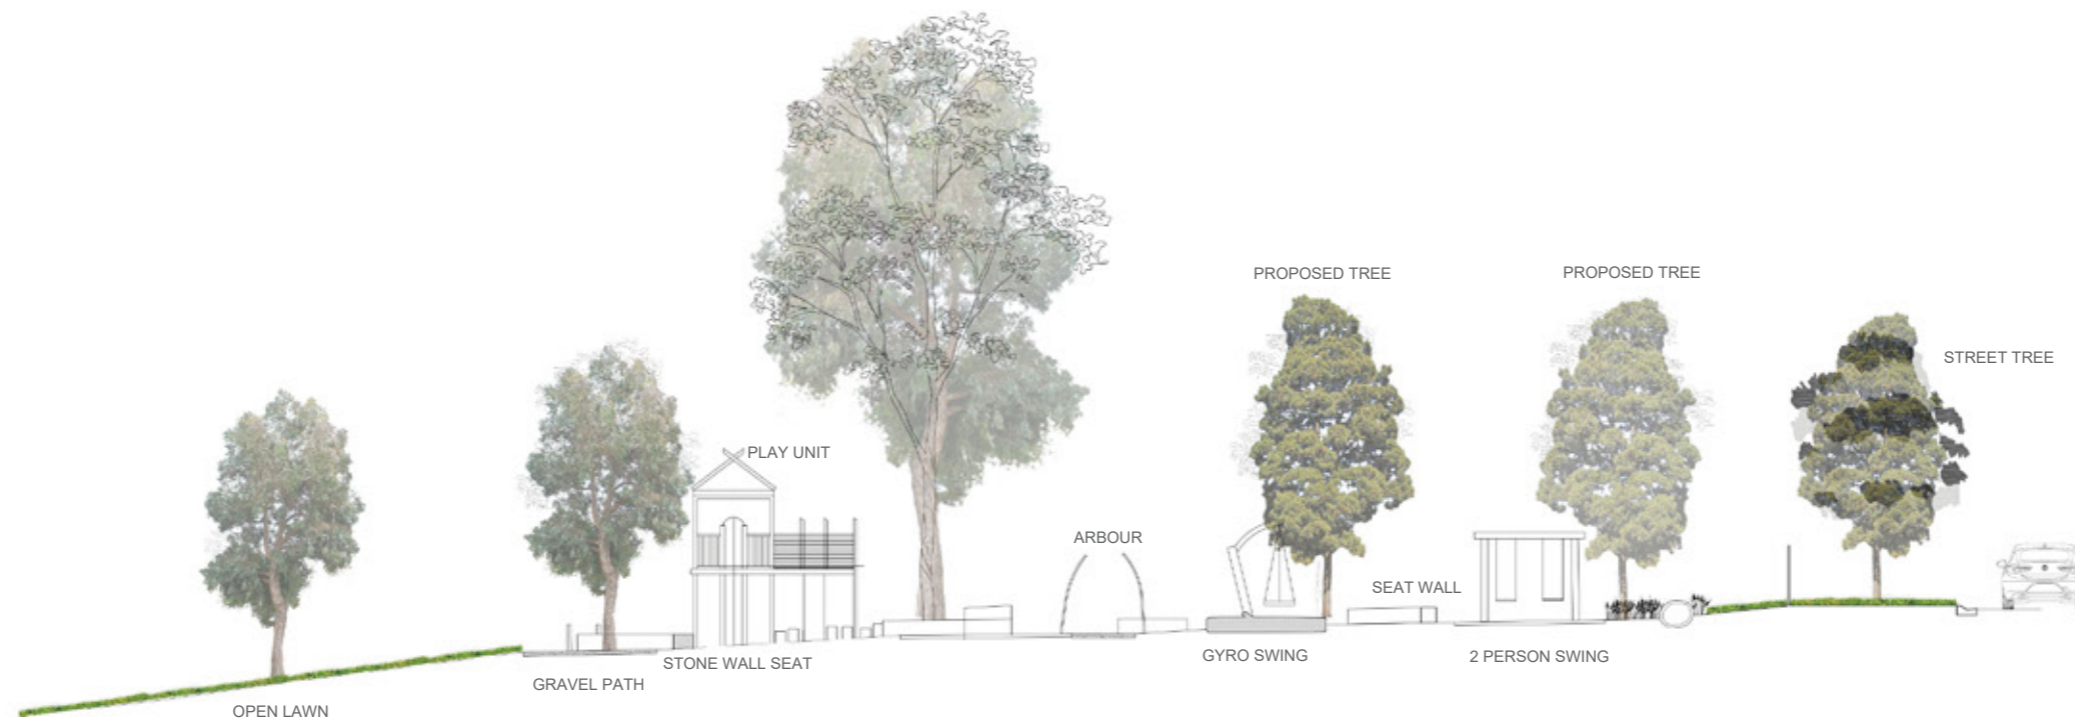



REUSE EXISTING BENCH



RETAIN TREE #75:
EUCALYPTUS POLYANTHEMOS



RETAIN TREE #79&80:
2 X ULMUS GLABRA 'LUTESCENS'



RETAIN TREE #81:
EUCALYPTUS POLYANTHEMOS



LEVY BENCH

CRAZY PAVE



RUBBER SOFT FALL



EDNA WALLING SEATING WALL

ROCKS FOR PLAY & SEATING



LOGS FOR SEATING




GYRO SWING



GREEN & GOLD



TWO PERSON TIMBER SWINGS

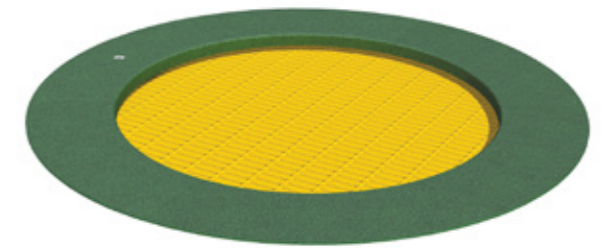


TRAMPOLINES



SENIOR & JUNIOR SLIDE



ROPE NET CROSSING & ROOF

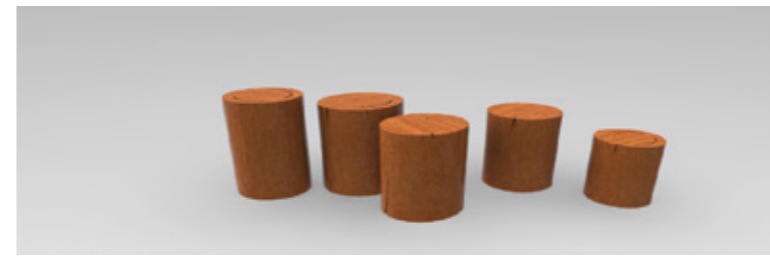

NATURE PLAY ITEMS



ARBOUR



OPTION 1 - FITNESS PODS


OPTION 2 - SINGLE UNIT ITEMS



OPTION 3 - MONKEY BAR FITNESS



OPTION 1 - ART

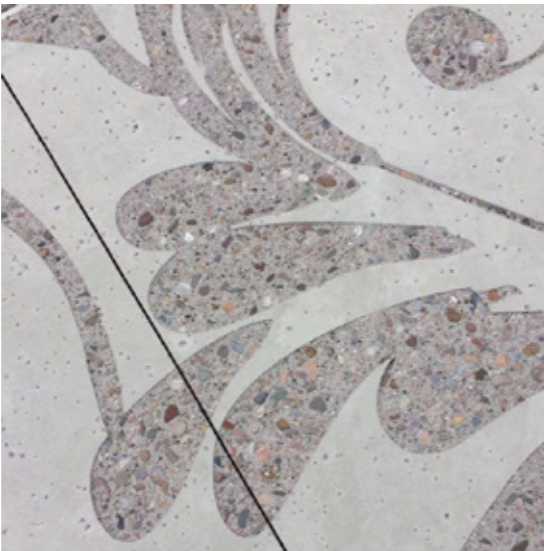

OPTION 2 - ART

