


HOOD STREET, BELGRAVE HEIGHTS
MOUNT MORTON ROAD TO END
ROAD UPGRADE - SPECIAL CHARGE SCHEME

DRAWING LIST

SHEET 1	FACE SHEET
SHEET 2	STANDARD NOTES
SHHET 3	PAVEMENT DETAILS
SHEET 4-5	DETAIL PLANS
SHEET 6-7	LONGITUDINAL SECTIONS
SHEET 8-13	CROSS SECTIONS
SHEET XX-XX	SETOUT PLANS AND TABLES
SHEET XX-XX	DRAINAGE LONGITUDINAL SECTIONS
SHEET XX-XX	PIT SCHEDULE




SITE OF WORKS

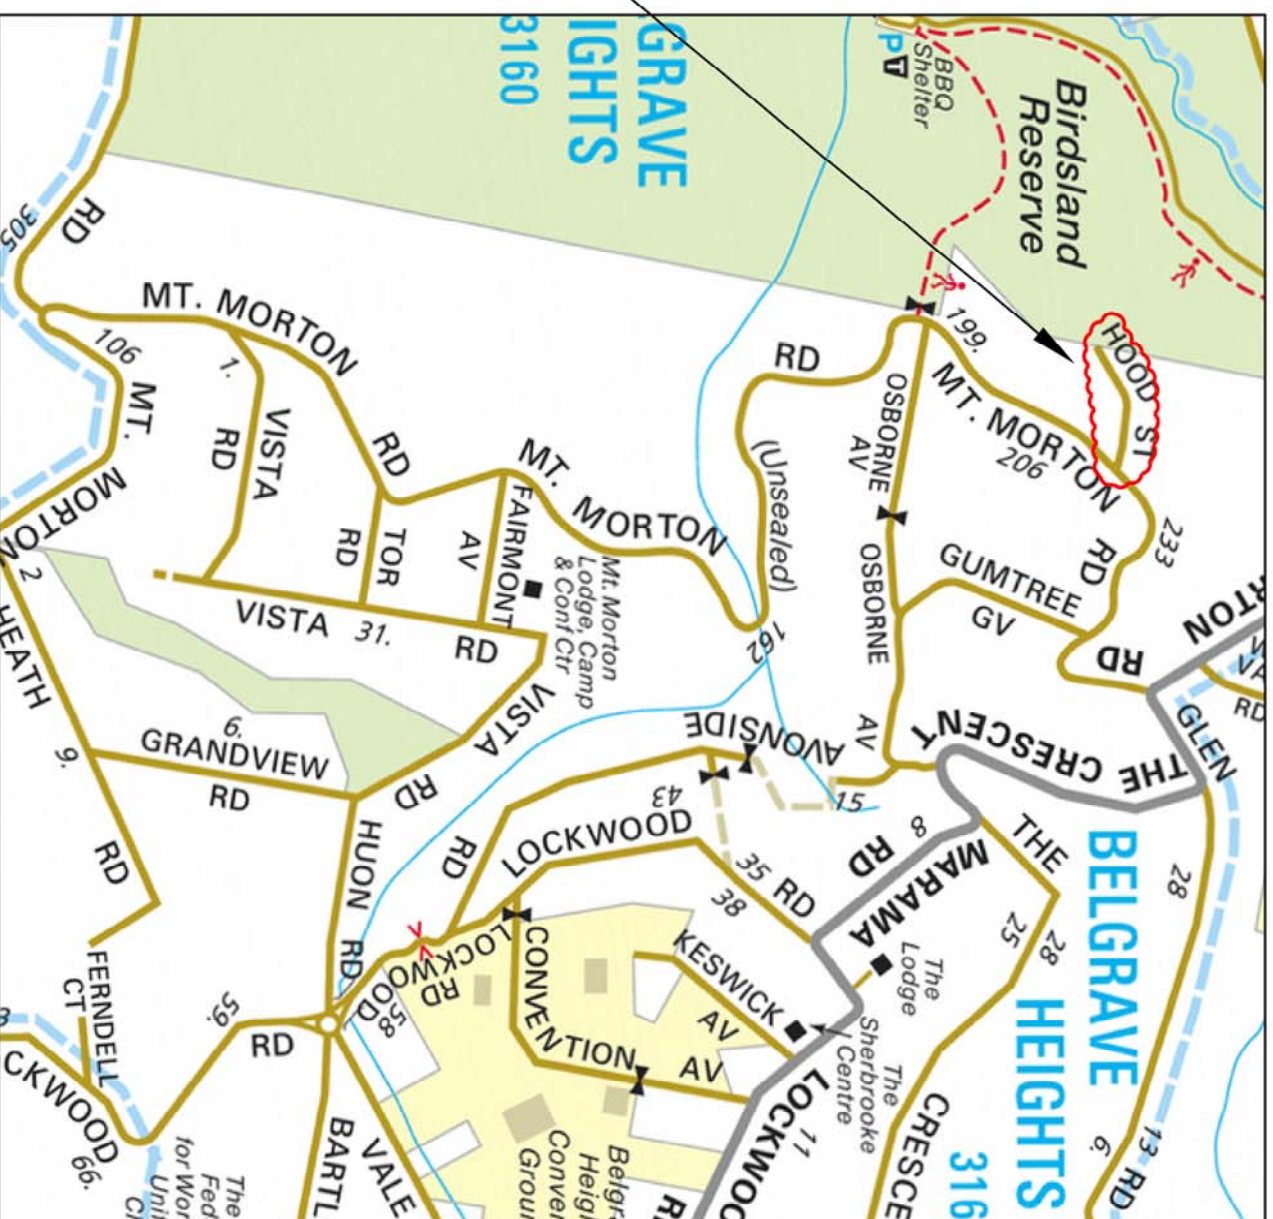

LOCALITY PLAN


MELWAYS REF 84 C1

AMENDMENTS				LEGEND				SCALES				YARRA RANGES COUNCIL			
DATE	REVISION	AUTHOR/SD	Conditions	Telecom U/G Cable	Telecom Pole	Proposed K & Ch	Survey by:	Plan by:	Plan:	Cross Section:	Long Section:	Details:	Date:		
			Existing Drains	Water Main	Telecom Pit	Asphalt Area	WONLAND GROUP	CIVIL ROAD SOLUTIONS	1:--						
			S.E.C. U/G Cable	Fire Hydrant	Existing Drain Pits	Concrete Area	ROBERT MAREK	ROBERT MAREK	1:--						
			Gas Main	Fire Plug	Proposed Drain Pits	Gravel Area	Project Engineer: ROBERT MAREK	Long Section: 1:--							
			Steep Valve	Slope Valve	Tree to be removed	Tree to be removed	Prod Date: 17/01/2021	Details: A3							
			S.E.C. Pole	Existing K & Ch	Survey Station	Computer Reference	Reference								
Yarra Ranges Council HOOD STREET, BELGRAVE HEIGHTS MOUNT MOURTON ROAD TO END ROAD UPGRADE SPECIAL CHARGE SCHEME FACESHEET															
Checked by										Total No. of Sheets		Sheet No.			
—										13		1			
Approved										Drawing No.		2020-033			
Manager - Infrastructure Services															

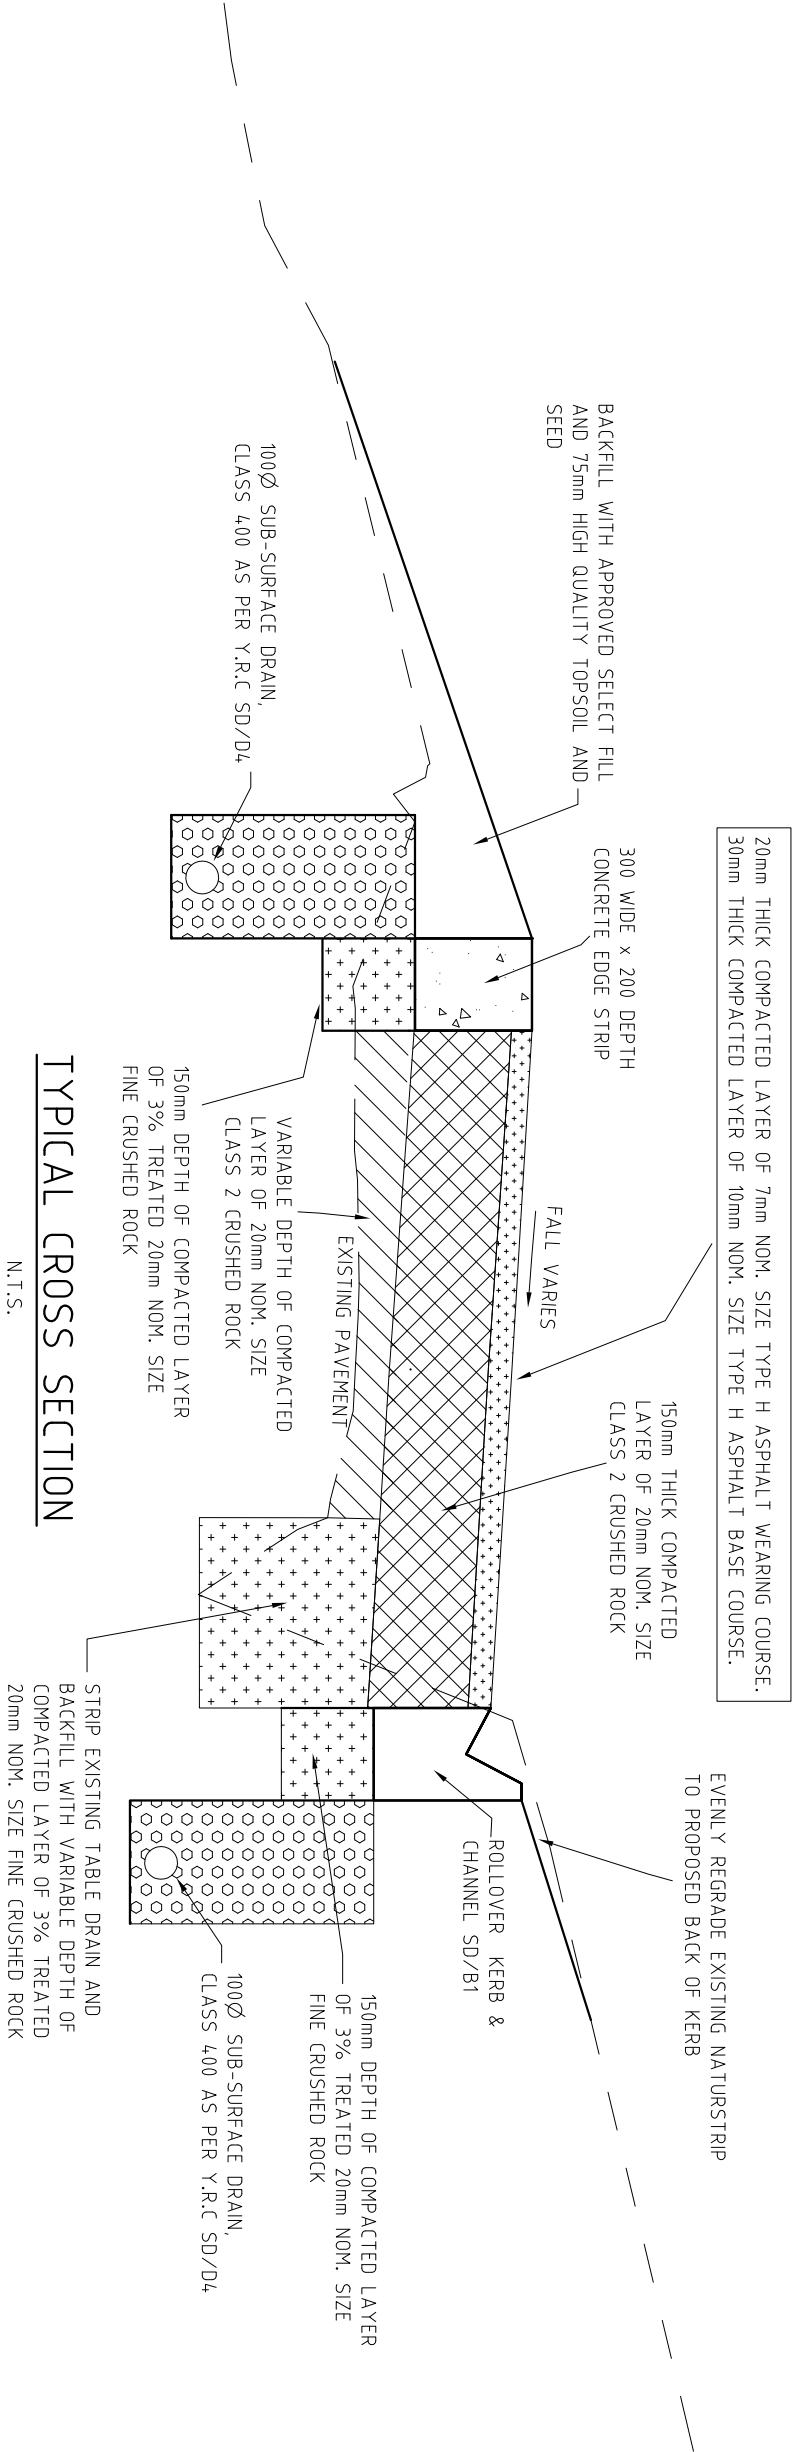

TYPICAL CROSS SECTION

N.T.S.

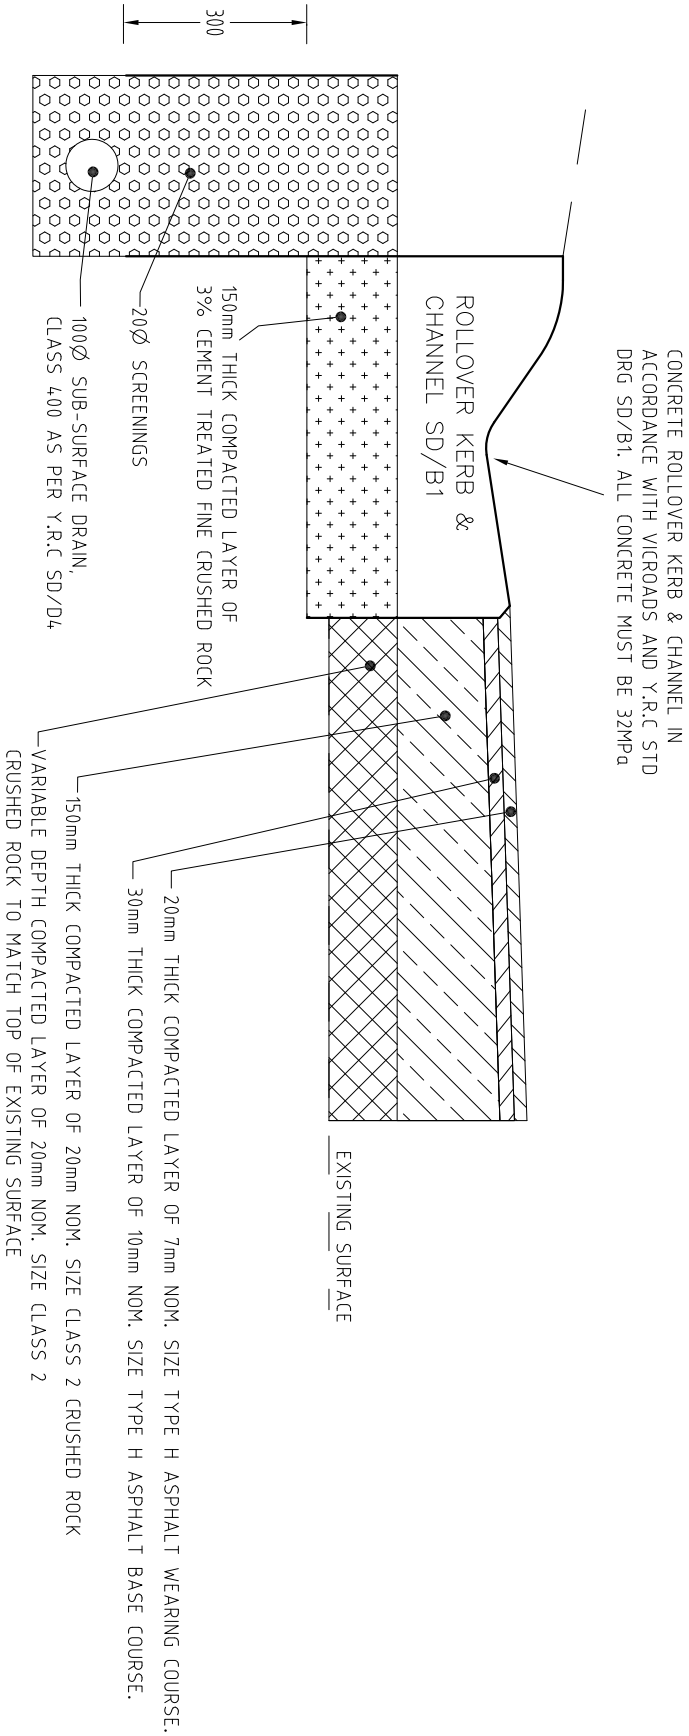

PAVEMENT COMPOSITION DETAIL


N.T.S.

CIVIL ROAD SOLUTIONS

ABN 13 151 174 104

60 Thompson Street, Avondale Heights, 3034
Phone: (03) 9331 4683, Fax: (03) 9331 3179
Mob: 0402 231310
Email: rimrek@civilroadsolutions.com

AMENDMENTS				LEGEND				SCALES				YARRA RANGES COUNCIL			
DATE	REVISION	AUTHORISED						Survey by:	WONLAND GROUP	Plan by:	CIVIL ROAD SOLUTIONS	Plan:	1:--	Detail:	1:--
		Conduits	— C —	Telecom U/G Cable	— T —	Telecom Pole	ⓘ	Proposed K & Ch		Asphalt Area					
		Existing Drains	— D —	Water Main	— W —	Telecom Pit	Ⓜ	Concrete Area		Checked by:	ROBERT MAREK	Cross Sections:	1:--		
		S.E.C. U/G Cable	— E —	Fire Hydrant	— F —	Existing Drain Pits	Ⓟ	Project Engineer:	ROBERT MAREK	Long Sections:	1:--				
		Cos Main	— G —	Fire Plug	— P —	Proposed Drain Pits	Ⓟ	Pit Date:	17/01/20212	Details:	A3				
		Sewer Main	— S —	Stop Valve	— SV —	Tree to be removed	Ⓢ								
		Property Outlet	— PO —	S.E.C. Pole	Ⓢ	Existing K & Ch	Ⓢ								
												HOOD STREET, BELGRAVE HEIGHTS MOUNT MOURTON ROAD TO END ROAD UPGRADE SPECIAL CHARGE SCHEME PAVEMENT DETAILS			
								YARRA RANGES COUNCIL				Checked by: —			
								Datum Adopted And Location				Approved			
								AHD				Manager —			
								Co-ordinate Datum				Infrastructure Services			
								AMG				Total No. of Sheets			
								Yarra Ranges Council				13			
												Drawing No.			
												2020—033			
												Sheet No.			
												3			

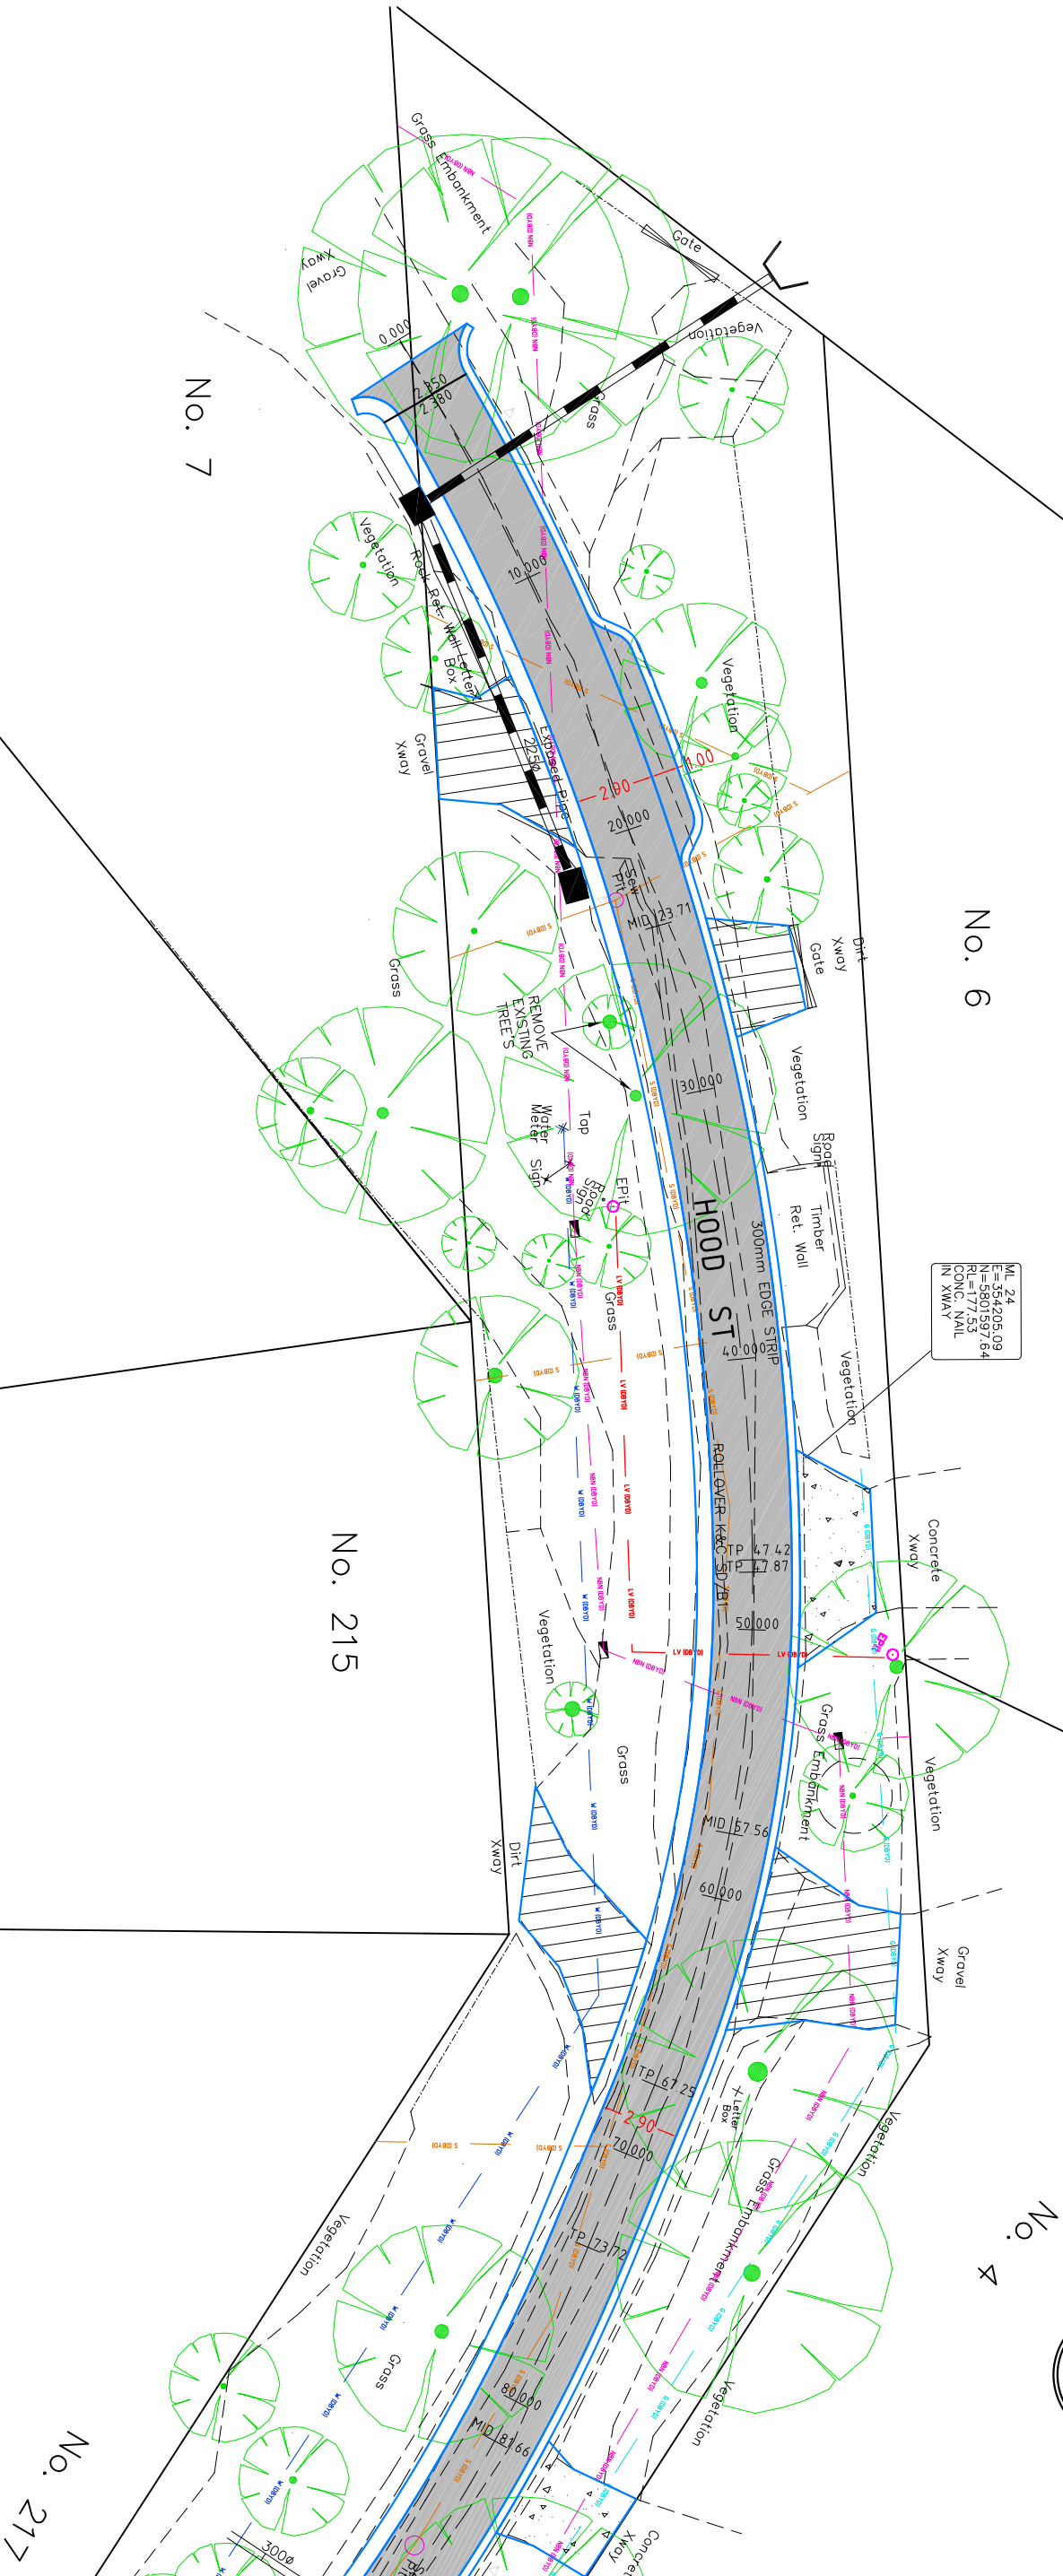

ML 24
E=554205.09
N=5801597.64
RD=17.35
CONC. YAIL
IN XWAY



SCALE OF METRES
SCALE 1: 250 A3 SHEET

LEGEND

REHABILITATE ROAD PAVEMENT
(2.90m WIDE LIP TO LIP)
REFER TO DETAIL ON SHEET 3

CONSTRUCT 100mm COMPACTED DEPTH CLASS 2 20mm
CRUSHED ROCK VEHICLE CROSSING

CONSTRUCT CONCRETE VEHICLE CROSSING
AS PER YARRA RANGES STD DRG SD/CZ

AMENDMENTS

DATE	REVISION	AUTHORISED
		Conduits
		Existing Drains
		S.E.C. U/G Cable
		Gas Main
		Sewer Main
		Property Outlet

LEGEND

—C—	Telecom U/G Cable	—1—	Telecom Pole	ⓘ	Proposed K & Ch
—D—	Water Main	—W—	Water Pit	ⓘ	Asphalt Area
—F—	Fire Hydrant	ⓘ	Existing Drain Pits	ⓘ	Concrete Area
—G—	Fire Plug	ⓘ	Proposed Drain Pits	ⓘ	Gravel Area
—S—	Stop Valve	ⓘ	Proposed Drains	ⓘ	Tree to be removed
—SV—	S.E.C. Pole	ⓘ	Existing K & Ch	ⓘ	Survey Station

SCALES

Survey by:	MOONLAND GROUP	Plan:	1:—
Plan by:	CIVIL ROAD SOLUTIONS	Checked by:	ROBERT MAREK
Project Engineer:	ROBERT MAREK	Long Sections:	1:—
Plot Date:	17/01/20212	Details:	A3
Date:	—		

AHD

Datum Adopted And Location	Co-ordinate Datum AMG
-------------------------------	-----------------------------

YARRA RANGES COUNCIL

HOOD STREET, BELGRAVE HEIGHTS
MOUNT MOURTON ROAD TO END
ROAD UPGRADE SPECIAL CHARGE SCHEME
DETAIL PLAN

CIVIL ROAD SOLUTIONS

ABN 13 151 174 104
60 Thompson Street, Avondale Heights, 3034
Phone: (03) 9331 4683, Fax: (03) 9331 3179
Mob: 0402 231310
Email: rimrek@civilroadsolutions.com



Checked by	—	Total No. of Sheets	13	Sheet No.	4
Approved	—	Drawing No.	2020-033		
Manager	—	Infrastructure Services			

