




No. 11

No. 7

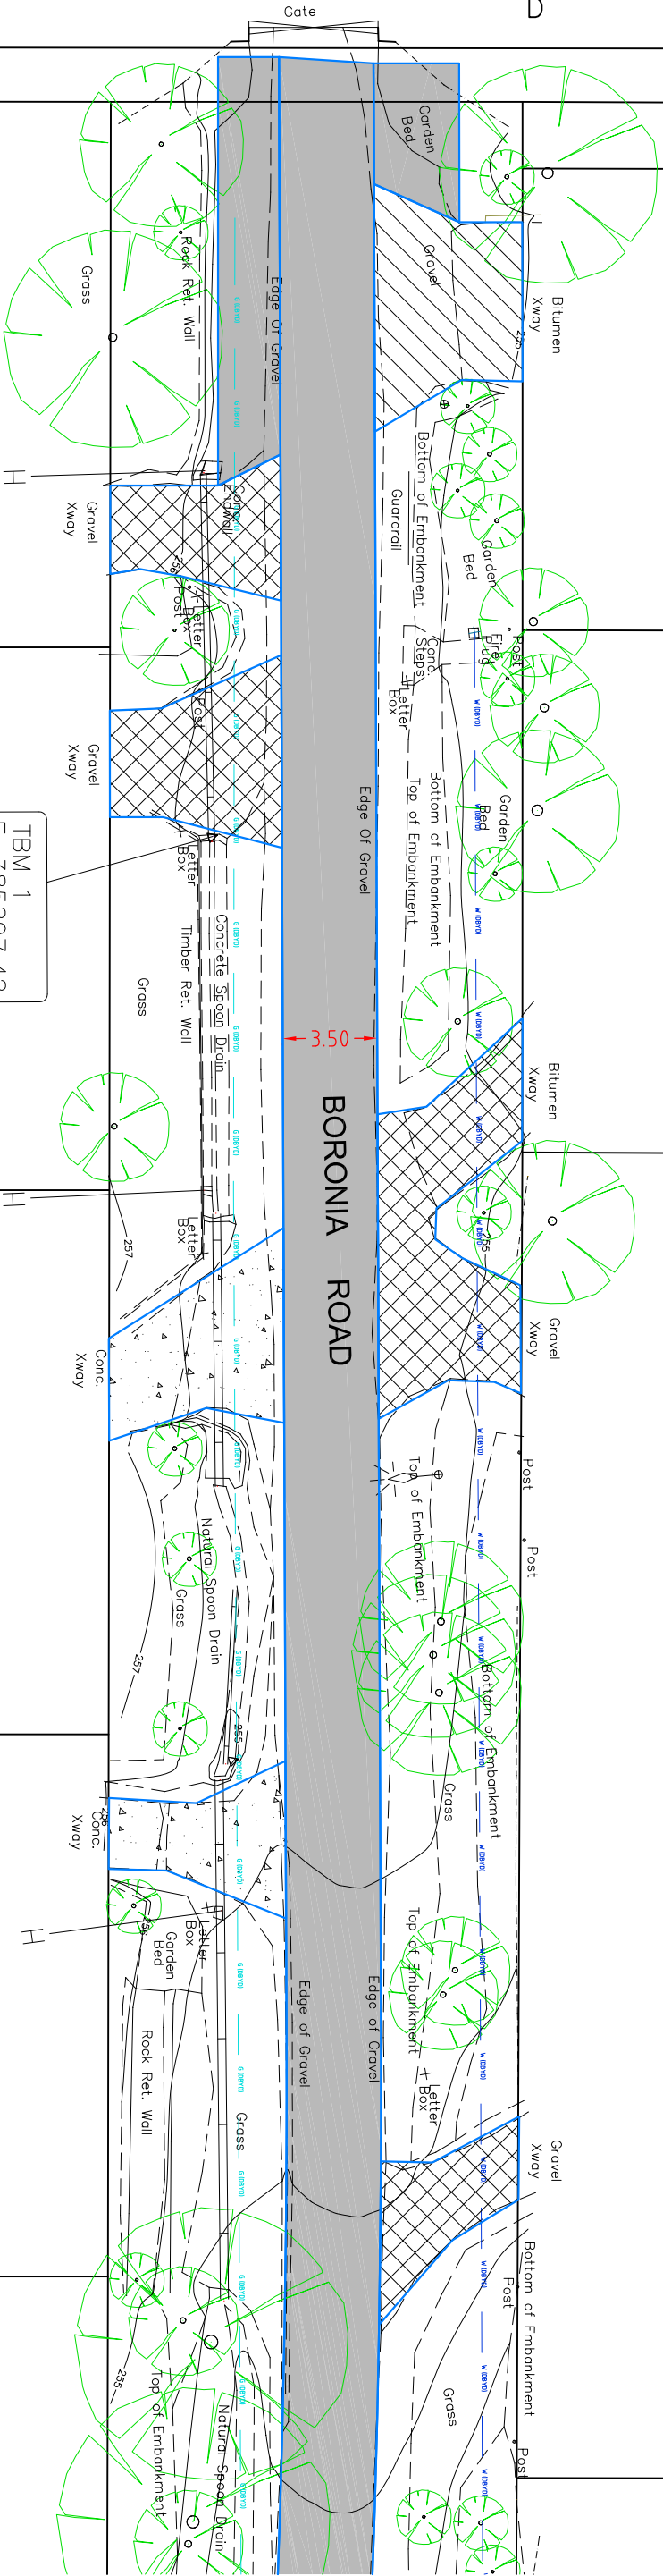

TBM 1
E=385297.42
N=5819522.72
RL=255.83
CONC. NAIL
IN ENDWALL

No. 22

No. 20

No. 18

No. 16

N



SCALE OF METRES
SCALE 1: 250 A3 SHEET



CONSTRUCT BITUMEN VEHICLE CROSSING
50mm Size 10 TYPE N ASPHALT WEARING COURSE
100mm COMPACTED DEPTH CLASS 2 20mm CRUSHED ROCK
CONSTRUCT CONCRETE VEHICLE CROSSING
AS PER YARRA RANGES STD DRG SD/C2

60 Thompson Street, Avondale Heights, 3034
Phone: (03) 9331 4683, Fax: (03) 9331 3179
Mob: 0402 231310
Email: rimrek@civilroadsolutions.com



CIVIL ROAD SOLUTIONS

ABN 13 151 174 104

AMENDMENTS

DATE	REVISION	AUTHORISED	LEGEND	Survey By:	MOONLAND GROUP	SCALES	Datum Adopted And Location	BORONIA ROAD, WARBURTON OLD WARBURTON ROAD TO END ROAD UPGRADE SPECIAL CHARGE SCHEME DETAIL PLAN	Checked by	Total No. of Sheets	Sheet No.
		Conduits	C	Proposed K & Ch	Plan by:	1:--	AHD		Approved	3	1
		Existing Drains	D	Asphalt Area	Checked by:	1:--	Co-ordinate Datum		Manager		
		S.E.C. U/G Cable	E	Concrete Area	Project Engineer:	Long Sections: 1:--	AMG		Infrastructure Services		
		Gas Main	G	Gravel Area	Robert MAREK	Details: A3					
		Fire Plug	F	Tree to be removed	Plot Date: 8/10/2021						
		Stop Valve	S	Computer Reference: BORON RD 124P	Date:						
		Sewer Main	SV								
		Property Outlet	SW								
		S.E.C. Pole	SP								
		Existing K & Ch	SP								



No. 5

TBM 2


E=385378.06

N=5819517.94

RL=251.06

CONC. NAIL

IN XWAY

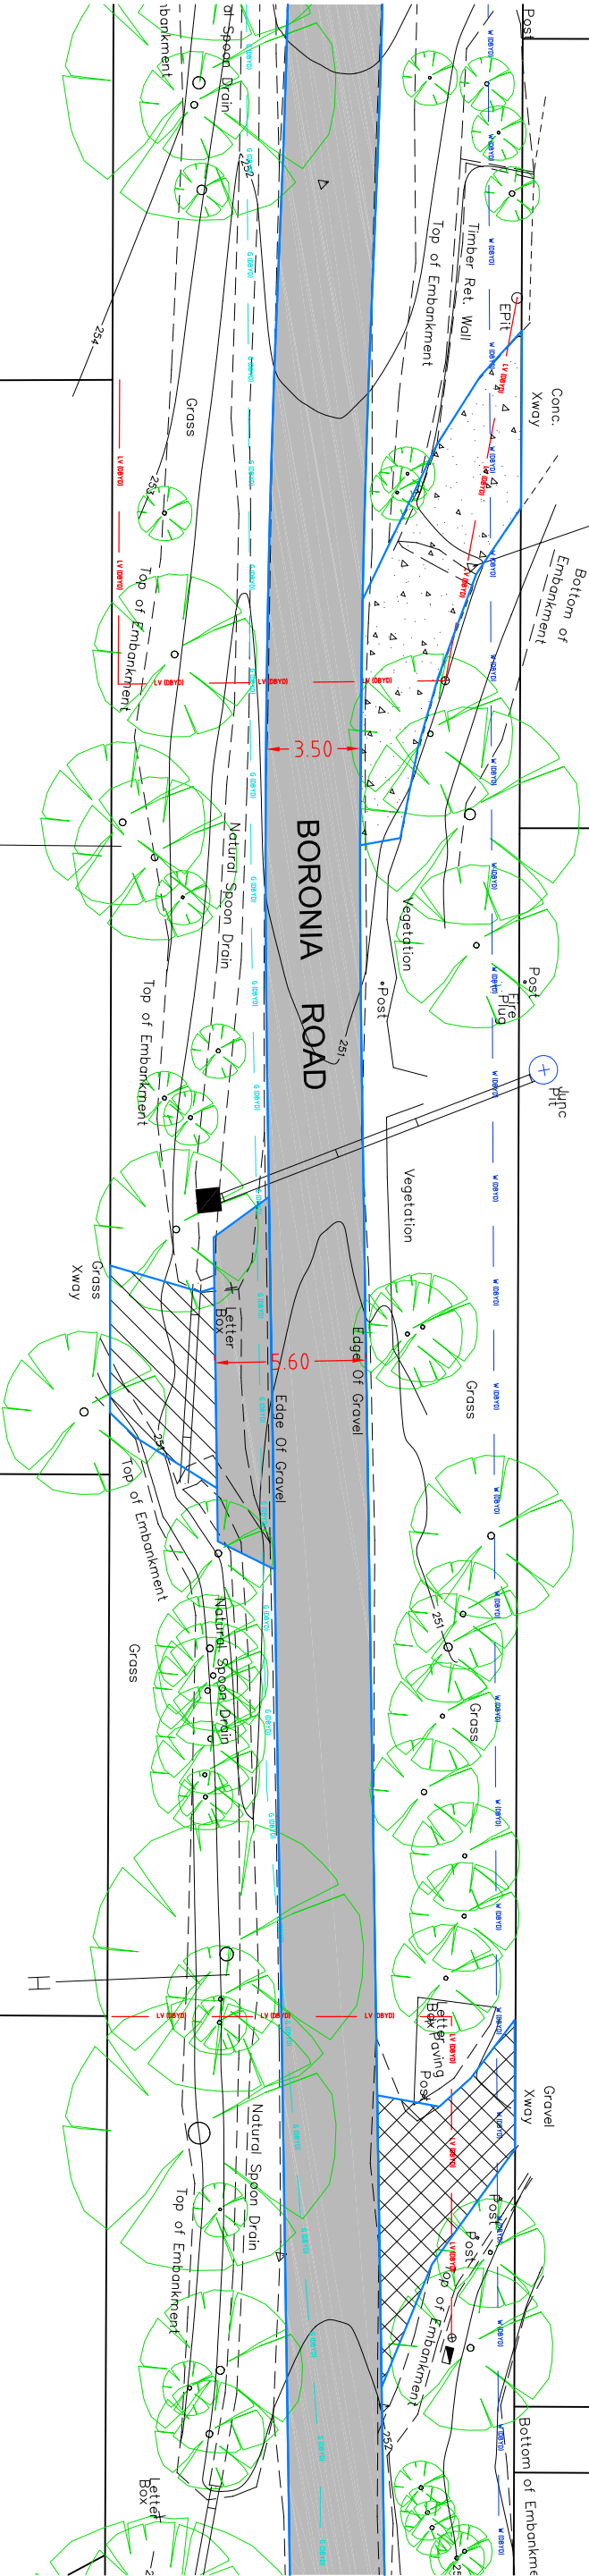

No. 14


No. 10

No. 100

No. 6

LEGEND

- REHABILITATE ROAD PAVEMENT
(3.50m WIDE LIP TO LIP)
REFER TO DETAIL ON SHEET 3
- CONSTRUCT 100mm COMPACTED DEPTH CLASS 2 20mm
CRUSHED ROCK VEHICLE CROSSING
- CONSTRUCT BITUMEN VEHICLE CROSSING
50mm Size 10 TYPE N ASPHALT WEARING COURSE
100mm COMPACTED DEPTH CLASS 2 20mm CRUSHED ROCK
- CONSTRUCT CONCRETE VEHICLE CROSSING
AS PER YARRA RANGES STD DRG SD/C2

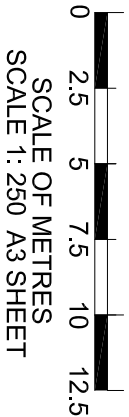

SCALE OF METRES
SCALE 1: 250 A3 SHEET

AMENDMENTS

DATE	REVISION	AUTHORISED
		Conduits
		Existing Drains
		S.E.C. U/G Cable
		Cos Main
		Sewer Main
		Property Outlet

LEGEND

—C—	Telecom U/G Cable	—T—	Telecom Pole	Ⓢ	Proposed K & Ch
—D—	Water Main	—W—	Telecom Pit	Ⓢ	Asphalt Area
—E—	Fire Hydrant	Ⓢ	Existing Drain Pits	Ⓢ	Concrete Area
—S—	Fire Plug	Ⓢ	Proposed Drain Pits	Ⓢ	Gravel Area
—Q—	Stop Valve	Ⓢ	Tree to be removed	Ⓢ	Survey Station
—SV—	S.E.C. Pole	Ⓢ	Existing K & Ch		

SCALES

Survey by:	MOONLAND GROUP	Plan by:	CIVIL ROAD SOLUTIONS	Checked by:	ROBERT MAREK	Project Engineer:	ROBERT MAREK	Plot Date:	8/10/2021	Date:	—
Datum Adopted And Location	AHD	Co-ordinate Datum	AMG								


YARRA RANGES COUNCIL

BORONIA ROAD, WARBURTON
OLD WARBURTON ROAD TO END
ROAD UPGRADE SPECIAL CHARGE SCHEME
DETAIL PLAN

Checked by	—	Total No. of Sheets	3	Sheet No.	2
Approved	—	Drawing No.	1324P2		
Manager	—	Infrastructure Services			

60 Thompson Street, Avondale Heights, 3034
Phone: (03) 9331 4683, Fax: (03) 9331 3179
Mob: 0402 231310
Email: rimrek@civilroadsolutions.com

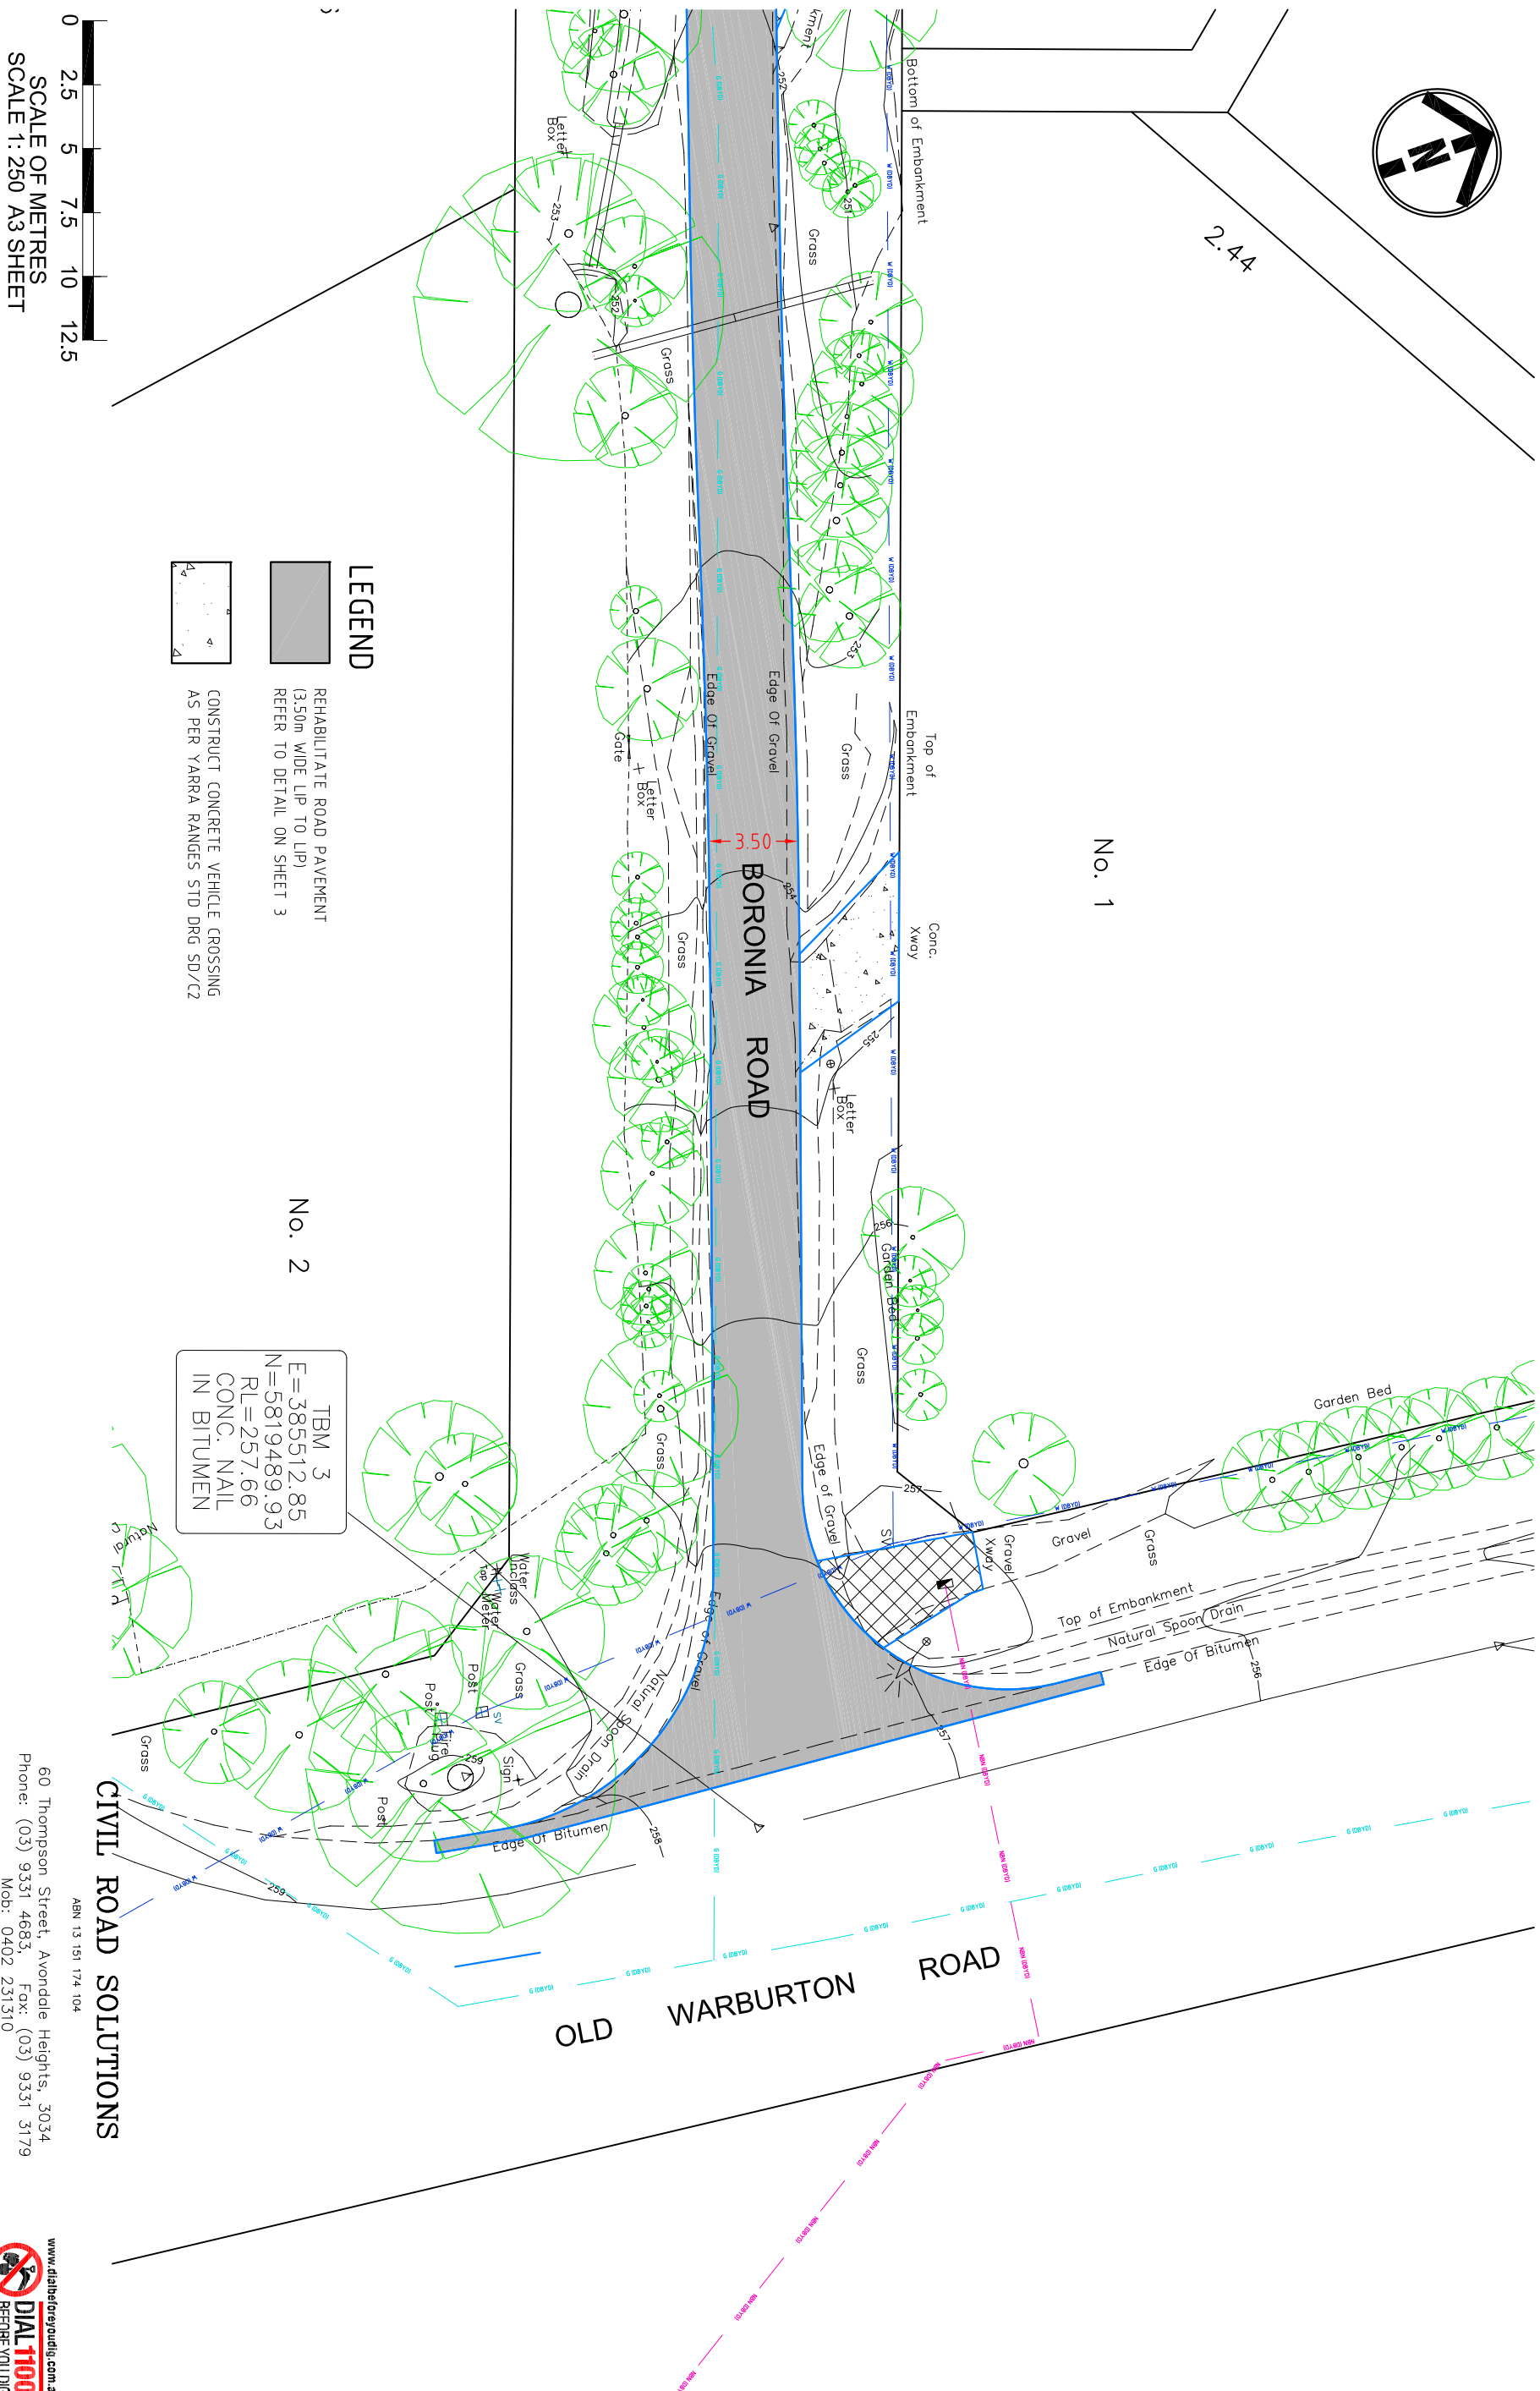

[illegible]