



- GENERAL NOTES:
- 1. ALL DRAINAGE PIPES ACROSS PROPERTY ACCESS TO BE REMOVED UNLESS OTHERWISE INDICATED.
 - 2. ALL PROPERTY HOUSE DRAIN CONNECTIONS TO BE CONNECTED TO NEW KERB & CHANNEL OR ADJACENT SIDE ENTRY PIT IN ACCORDANCE WITH YARRA RANGES COUNCIL STANDARD DRAWING SD/H2.

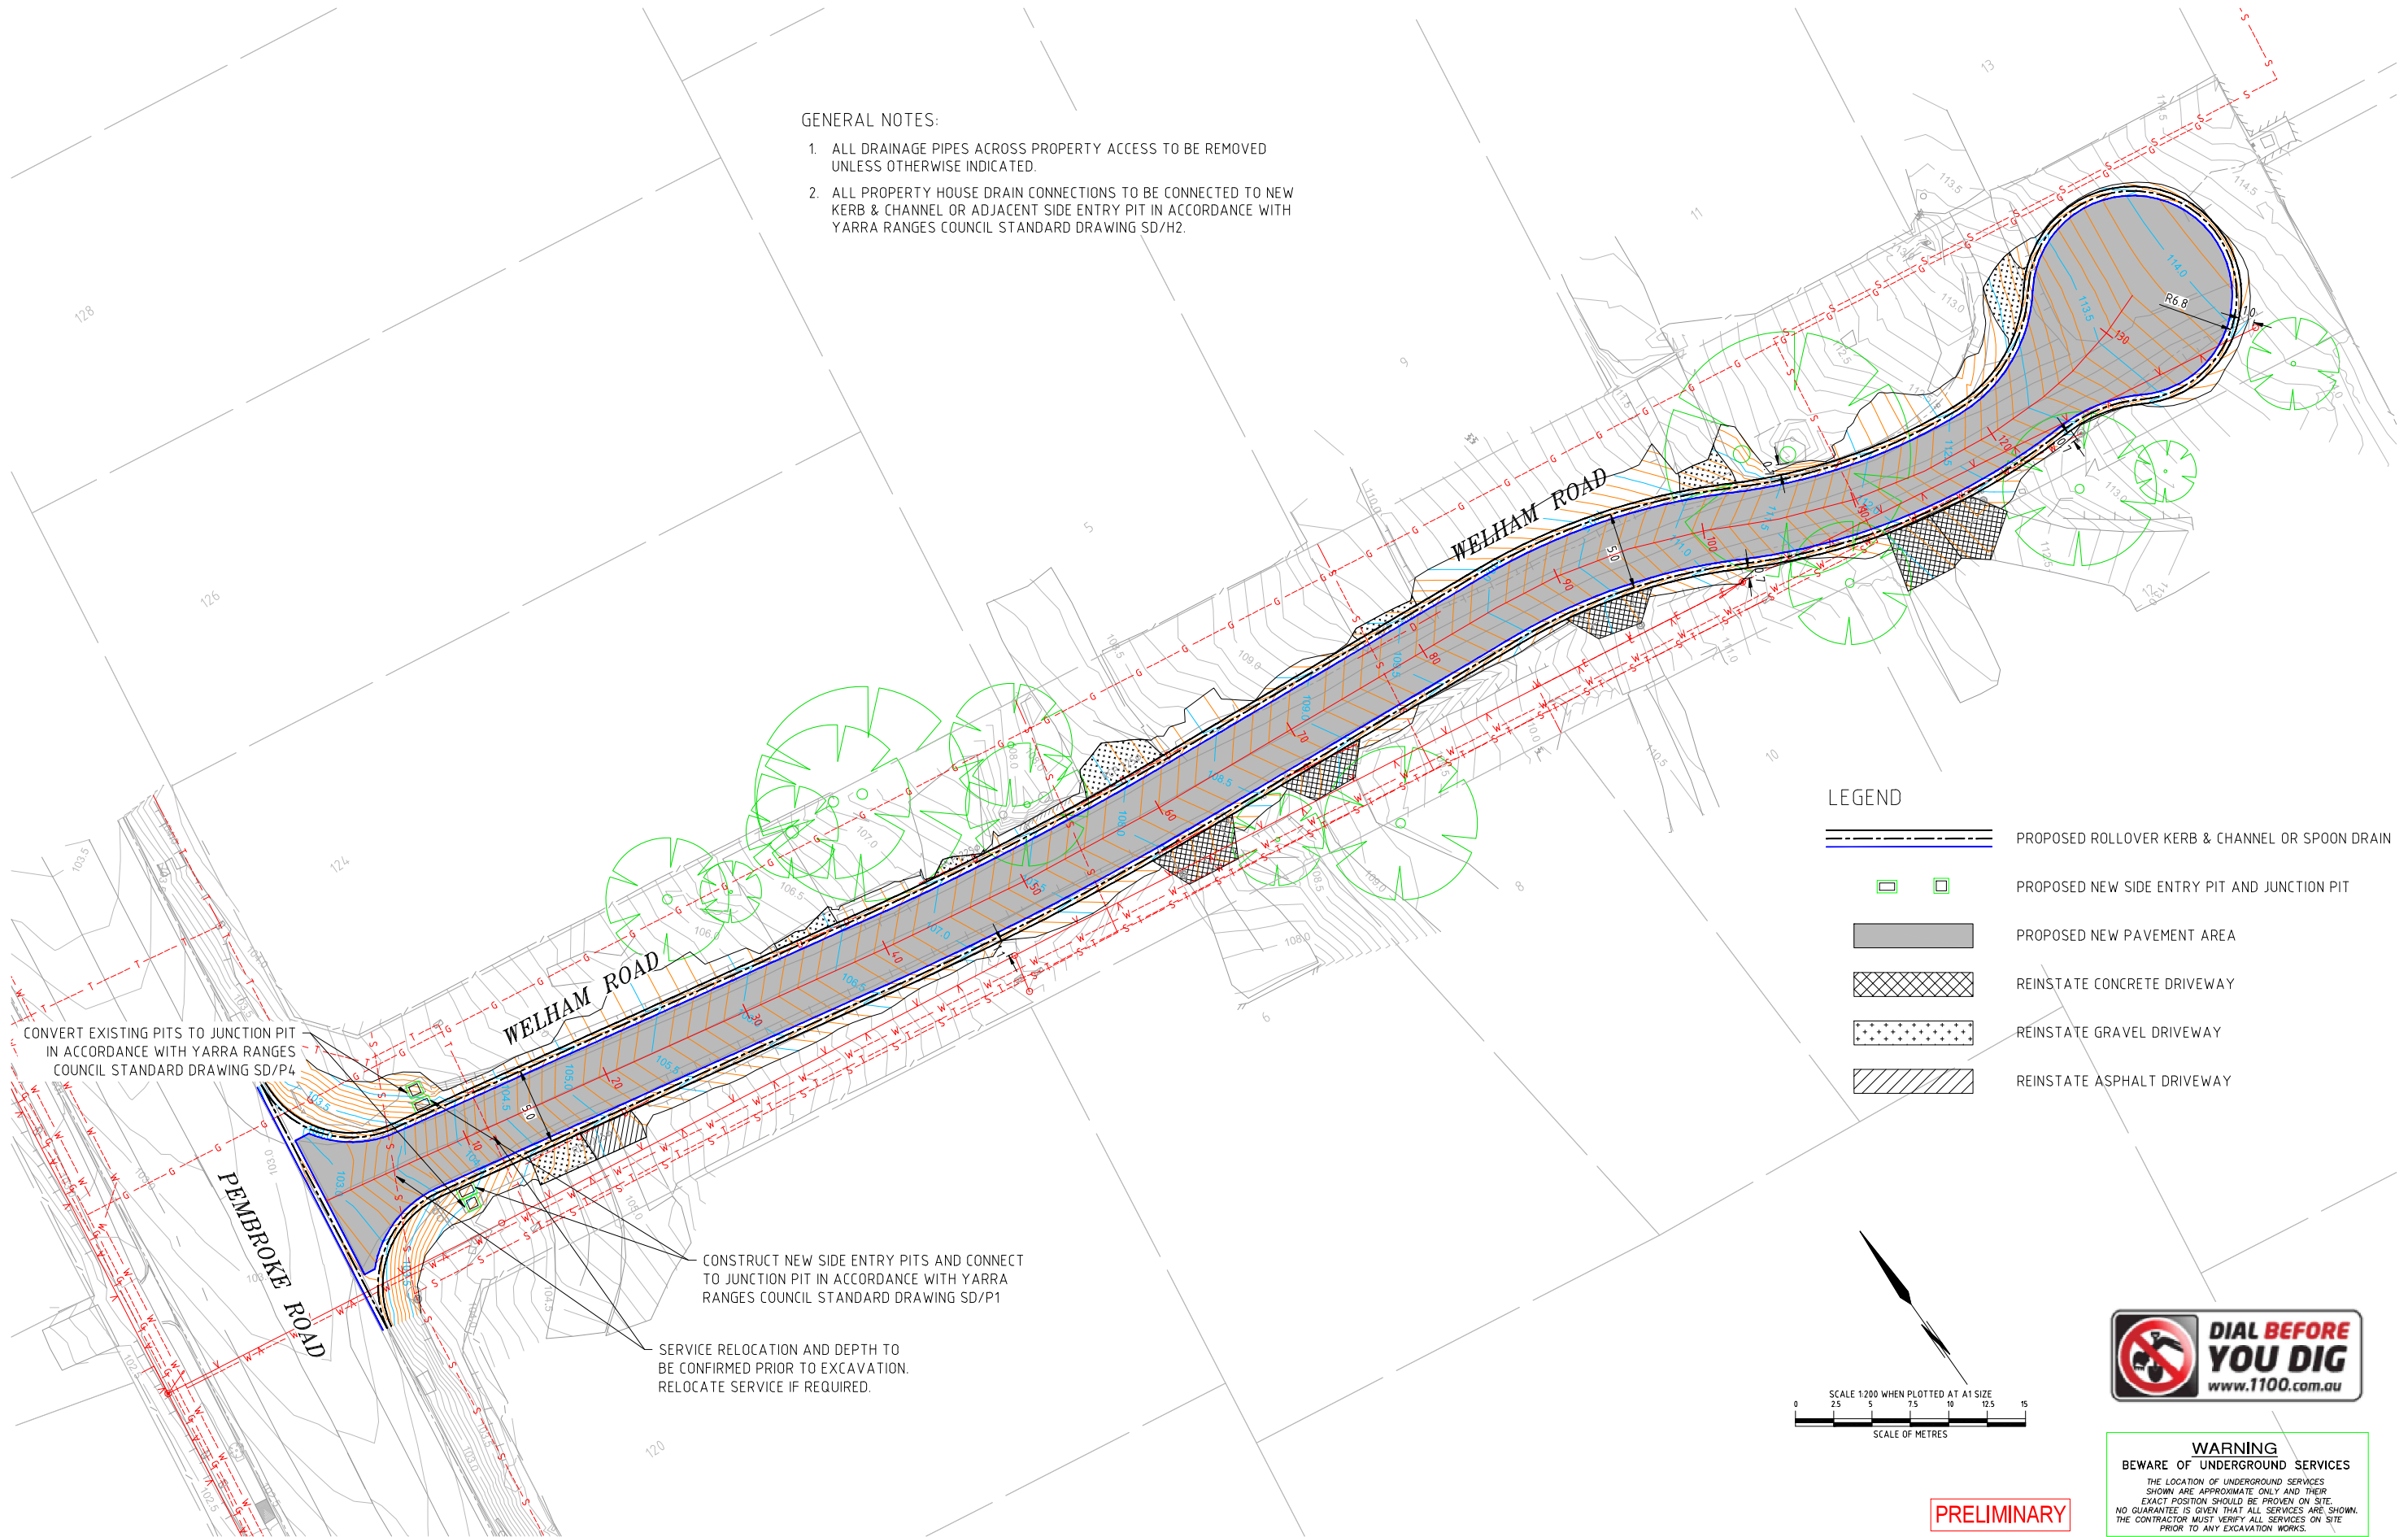

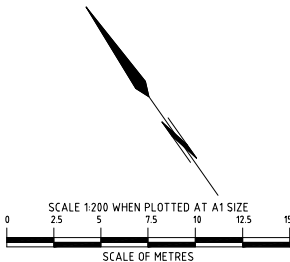


















- LEGEND
- PROPOSED ROLLOVER KERB & CHANNEL OR SPOON DRAIN
 - PROPOSED NEW SIDE ENTRY PIT AND JUNCTION PIT
 - PROPOSED NEW PAVEMENT AREA
 - REINSTATE CONCRETE DRIVEWAY
 - REINSTATE GRAVEL DRIVEWAY
 - REINSTATE ASPHALT DRIVEWAY



WARNING
BEWARE OF UNDERGROUND SERVICES
THE LOCATION OF UNDERGROUND SERVICES SHOWN ARE APPROXIMATE ONLY AND THEIR EXACT POSITION SHOULD BE PROVEN ON SITE. NO GUARANTEE IS GIVEN THAT ALL SERVICES ARE SHOWN. THE CONTRACTOR MUST VERIFY ALL SERVICES ON SITE PRIOR TO ANY EXCAVATION WORKS.

PRELIMINARY

AMENDMENTS			LEGEND										 HDS Australia Pty Ltd Waverley Business Centre, 21-23 Anzac Road, Glen Waverley VIC 3150 Ph: 03 9592 1500 Email: vic@hdsaustralia.com.au		YARRA RANGES COUNCIL									
DATE	REVISION	AUTHORISED	Conduits		Telecom U/G Cable		Telecom Pole		Proposed K & Ch		Survey by: F.W. THEXTON AND ASSOCIATES	SCALES		Datum Adopted And Location AHD		WELHAM ROAD, MOOROOLBARK LOCAL ROAD IMPROVEMENT WORKS		Checked by	Total No. of Sheets 6	Sheet No. 2				
			Existing Drains		Water Main		Telecom Pit		Asphalt Driveway		Plan by: ZW	Plan: As shown												
			S.E.C. U/G Cable		Fire Hydrant		Existing Drain Pits		Concrete Driveway		Checked by: HZ	Cross Sections:		Co-ordinate Datum MGA94		CONCEPT PLAN		Approved	Drawing No. YR139-4					
			Gas Main		Fire Plug		Proposed Drain Pits		Gravel Driveway		Project Engineer:	Long Sections:												
			S.E.C. O/H Cable		Valve		Proposed Drains		Tree to be removed		Field book No:	Details:												
			Property Outlet		S.E.C. Pole		Existing K & Ch		Survey Station		Computer Reference: YR139-4		Date: June 2021					Corporate Manager – Infrastructure–Leisure Services						