


# MORNA STREET & OAK STREET, LILYDALE

## ROAD UPGRADE

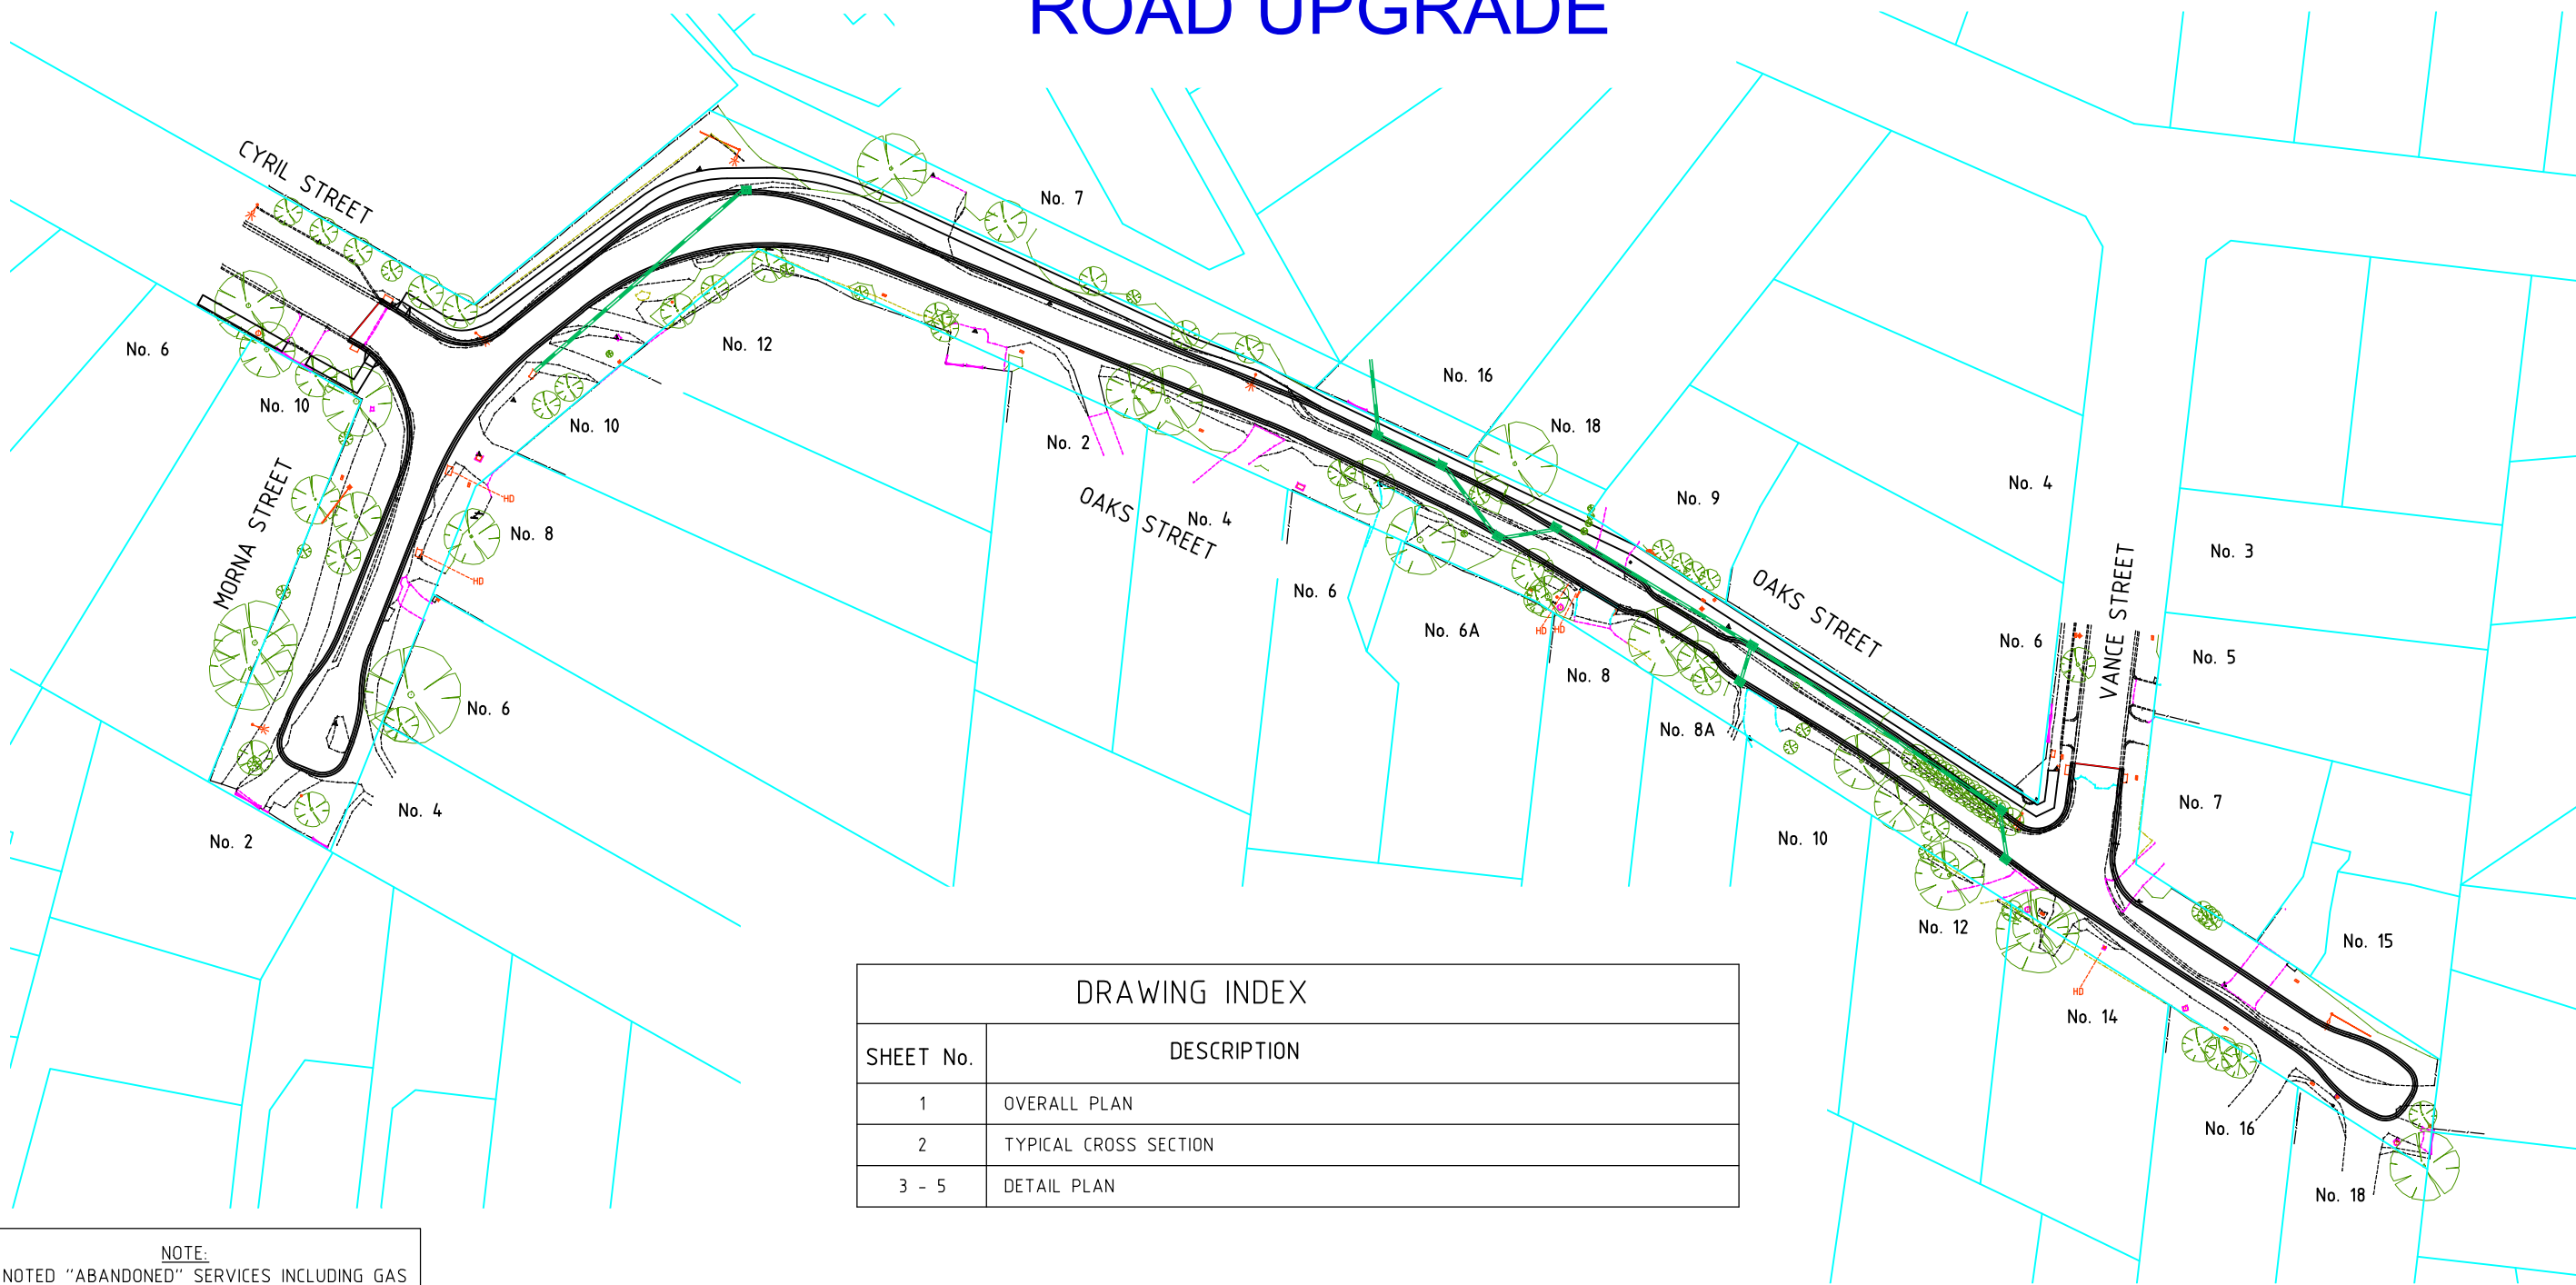


DRAWING INDEX	
SHEET No.	DESCRIPTION
1	OVERALL PLAN
2	TYPICAL CROSS SECTION
3 - 5	DETAIL PLAN

**NOTE:**  
ALL NOTED "ABANDONED" SERVICES INCLUDING GAS MAINS, WATER MAINS, ETC. - THE CONTRACTOR SHALL BE RESPONSIBLE & CONFIRM THAT THESE SERVICES ARE ABANDONED, INCLUDING LIAISING WITH THE RELEVANT AUTHORITY PRIOR TO COMMENCING CONSTRUCTION.



**WARNING**  
**BEWARE OF UNDERGROUND SERVICES**  
THE LOCATION OF UNDERGROUND SERVICES SHOWN ARE APPROXIMATE ONLY AND THEIR EXACT POSITION SHOULD BE PROVEN ON SITE. NO GAURANTEE IS GIVEN THAT ALL SERVICES ARE SHOWN. THE CONTRACTOR MUST VERIFY ALL SERVICES ON SITE PRIOR TO ANY EXCAVATION WORKS.

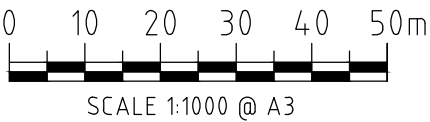

**NOTE:**  
THE APPOINTED CONTRACTOR SHALL INDEMNIFY AND HOLD HARMLESS THE COUNCIL, CONSULTANT AND ITS EMPLOYEES AGAINST ANY CLAIM FOR INJURY, LOSS OR DAMAGE THAT IS MADE ARISING OUT OF THE NEGLIGENCE ACTS OR OMISSIONS OF THE CONTRACTOR. ALL INFORMATION PROVIDED ON THESE PLANS SHALL BE CROSS REFERENCED BY THE APPOINTED CONTRACTOR. IF THERE IS ANY PERCEIVED AMBIGUITY OR INFORMATION IS NOT UNDERSTOOD BY THE CONTRACTOR, THEN THE CONTRACTOR SHOULD CONTACT COUNCIL'S SUPERINTENDENT IMMEDIATELY FOR CLARIFICATION. COUNCIL SHOULD BE GIVEN THE OPPORTUNITY AND SUFFICIENT TIME TO INVESTIGATE, PRIOR TO ANY CONSTRUCTION COMMENCING OR CONTINUING. CRE WILL NOT BE HELD RESPONSIBLE OR LIABLE AGAINST ANY CLAIM MADE FOR MISINTERPRETATION OF THE SUPPLIED PLANS.




**PRELIMINARY  
DESIGN ONLY  
NOT APPROVED FOR  
CONSTRUCTION**

AMENDMENTS			LEGEND										YARRA RANGES COUNCIL									
DATE	REVISION	AUTHORISED	Conduits	—C—	Telecom U/G Cable	—T—	Telecom Pole	⊕	Proposed K & Ch	=====	Survey by: MOONLAND	SCALES		 <b>CRE CONSULTING ENGINEERS PTY LTD</b> <small>ABN 11 028 132 884</small> Civil • Municipal • Drainage • Project Management  704 MOUNT ALEXANDER ROAD, MOONEE PONDS, VIC, 3039 PHONE: (03) 9370 5522 / (03) 9370 5533 EMAIL: admin@creconsulting.com.au	Datum Adopted And Location  <b>A.H.D.</b>  Co-ordinate Datum <b>ARBITRARY</b>	 <b>Yarra Ranges Council</b>	MORNA—OAK STREET, LILYDALE		Checked by  Approved  Director Environment & Engineering	Total No. of Sheets <b>5</b> Sheet No. <b>1</b> Drawing No. <b>2506</b>		
			Existing Drains	—D—	Water Main	—W—	Telecom Pit	⊖	Asphalt Driveway	=====	Plan by: CRE	Plan: AS SHOWN	Cross Sections: AS SHOWN		ROAD UPGRADE							
			S.E.C. U/G Cable	—E—	Fire Hydrant	○ F.H.	Existing Drain Pits	□	Concrete Driveway	=====	Checked by: -	Long Sections: AS SHOWN			OVERALL PLAN							
			Gas Main	—G—	Fire Plug	○ F.P.	Proposed Drain Pits	⊖	Gravel Driveway	=====	Project Engineer: XX	Details: AS SHOWN										
			Sewer Main	—S—	Valve	⊖	Proposed Drains	⊖	Tree to be removed	=====	Field book No.: XX											
			Property Outlet	—SW—	S.E.C. Pole	○	Existing K & Ch	=====	Survey Station	⊖	Computer Ref: 2506	Date: 19/10/2020										







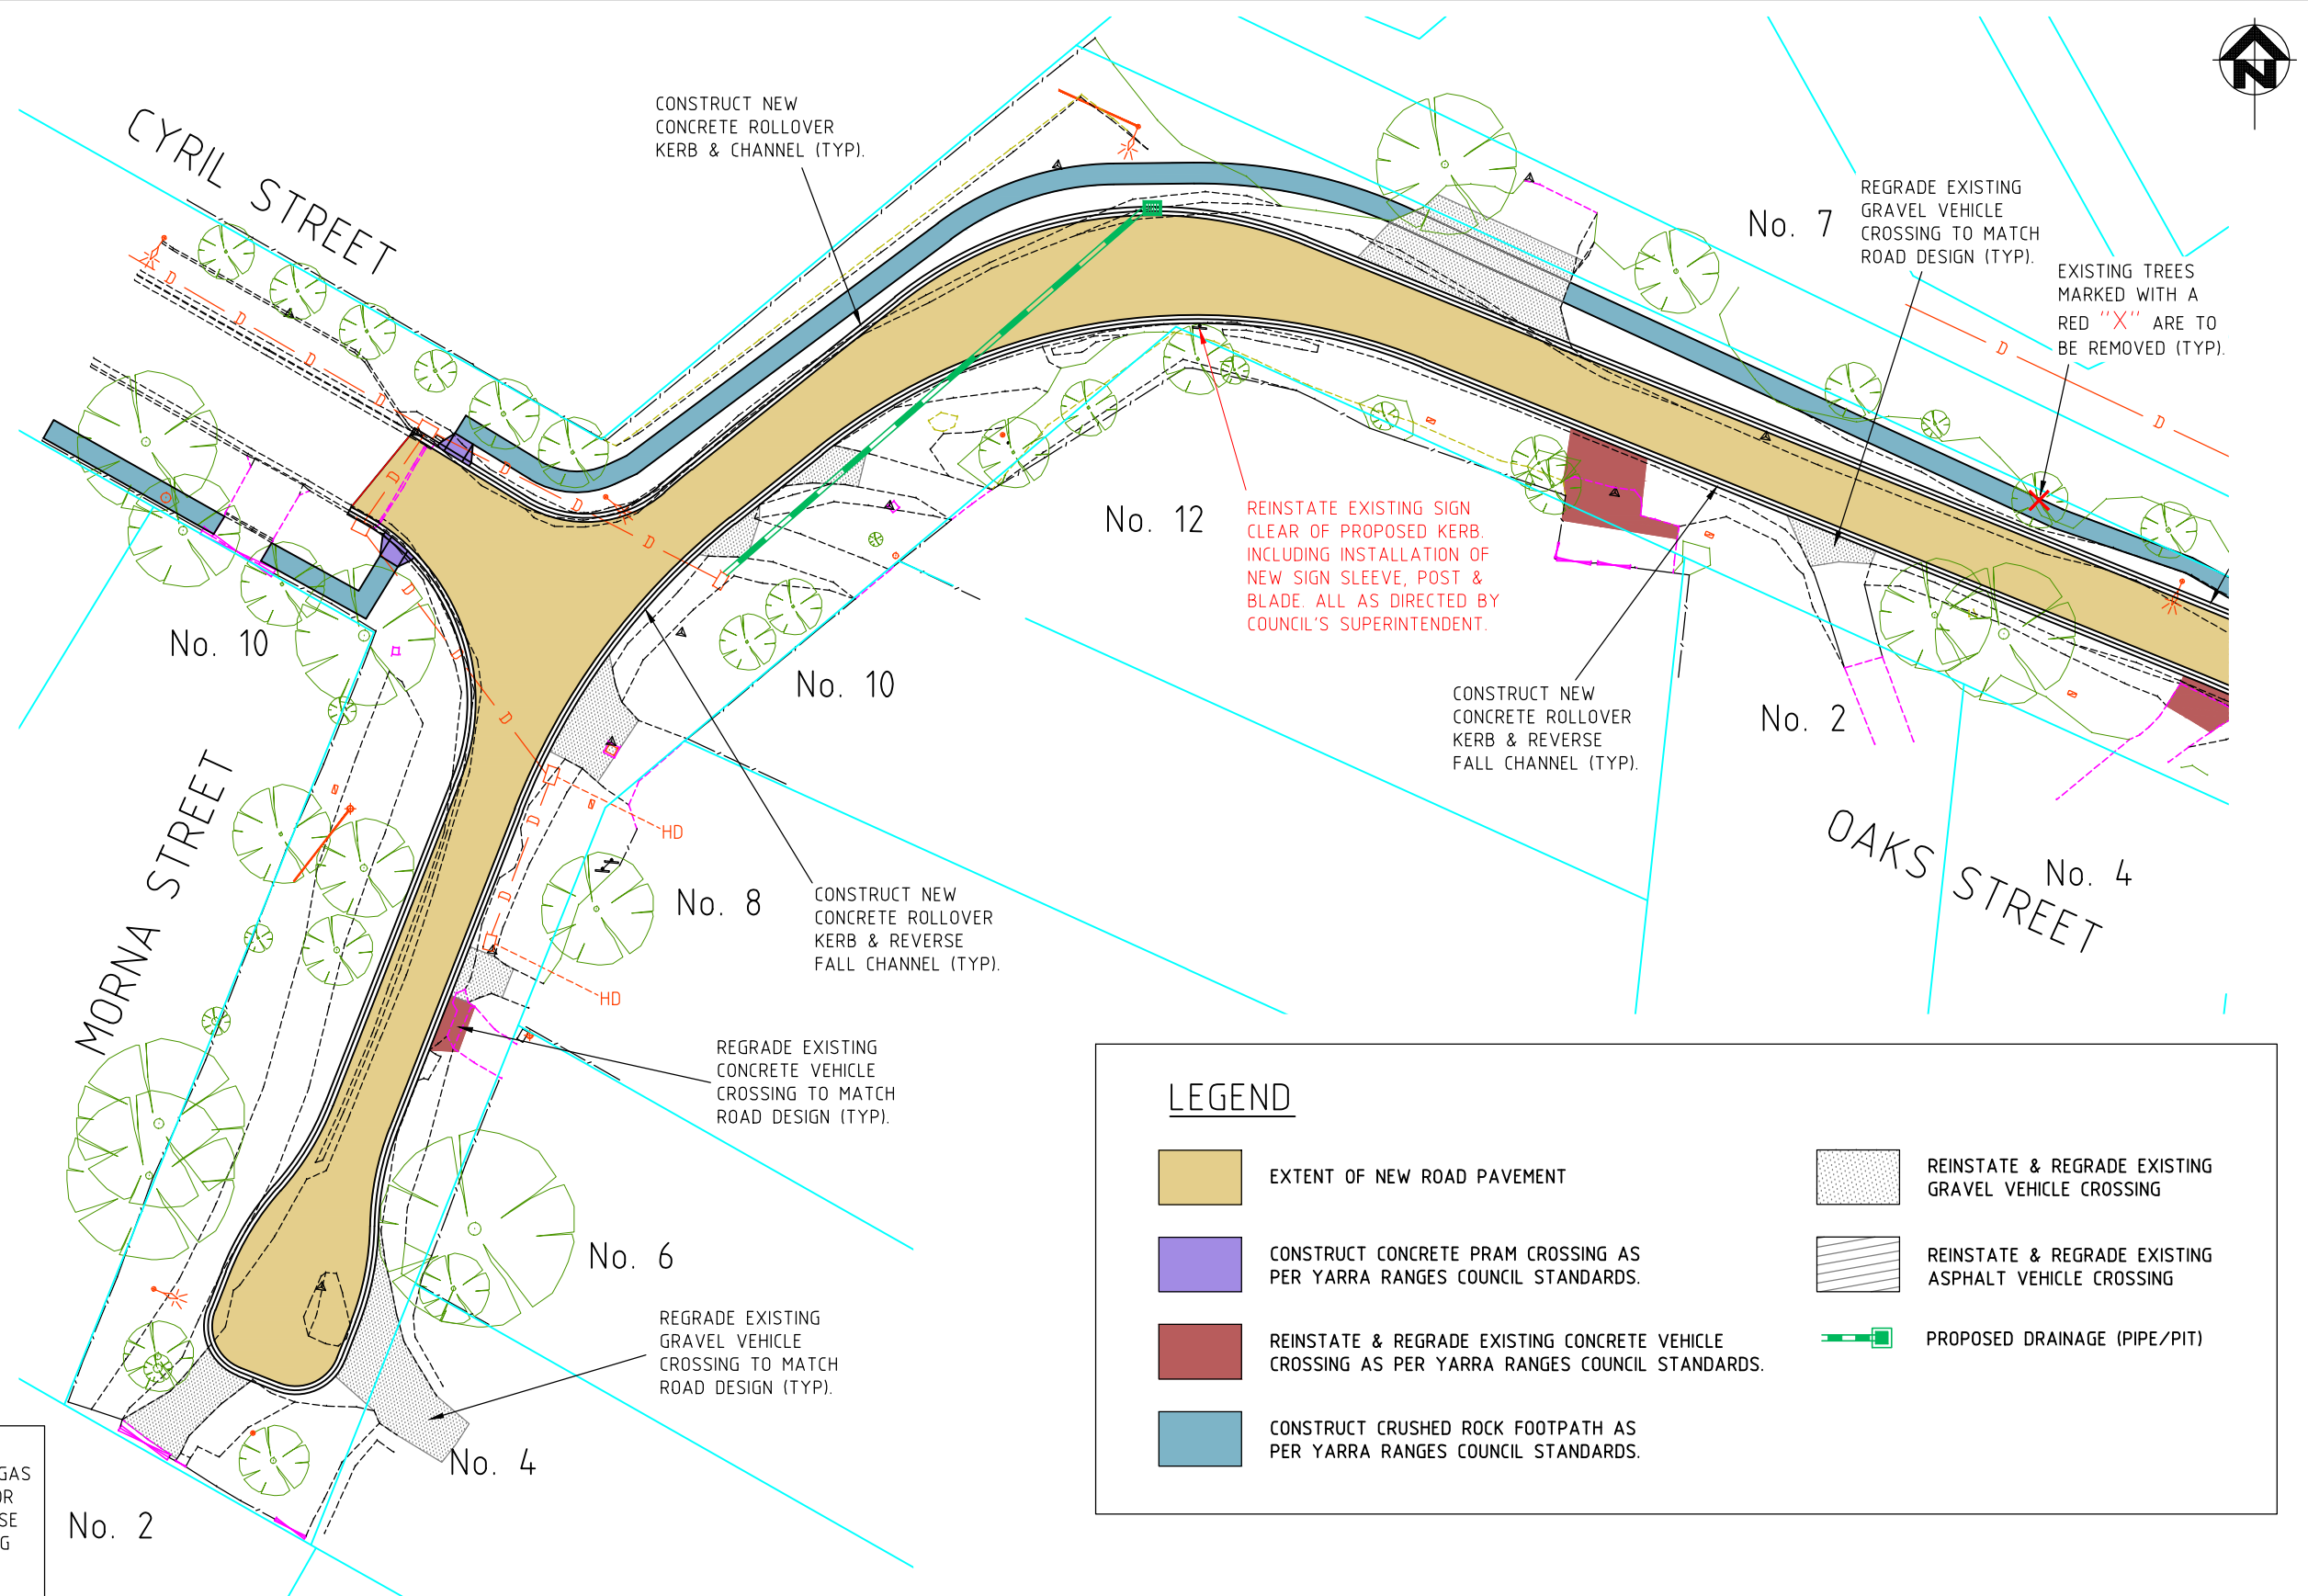

NOTE:  
ALL NOTED "ABANDONED" SERVICES INCLUDING GAS MAINS, WATER MAINS, ETC. - THE CONTRACTOR SHALL BE RESPONSIBLE & CONFIRM THAT THESE SERVICES ARE ABANDONED, INCLUDING LIAISING WITH THE RELEVANT AUTHORITY PRIOR TO COMMENCING CONSTRUCTION.

WARNING  
**BEWARE OF UNDERGROUND SERVICES**  
THE LOCATION OF UNDERGROUND SERVICES  
SHOWN ARE APPROXIMATE ONLY AND THEIR  
EXACT POSITION SHOULD BE PROVEN ON SITE.  
NO GUARANTEE IS GIVEN THAT ALL SERVICES ARE SHOWN.  
THE CONTRACTOR MUST VERIFY ALL SERVICES ON SITE  
PRIOR TO ANY EXCAVATION WORKS.





NOTE:

THE APPOINTED CONTRACTOR SHALL INDEMNIFY AND HOLD HARMLESS THE COUNCIL, CONSULTANT AND ITS EMPLOYEES AGAINST ANY CLAIM FOR INJURY, LOSS OR DAMAGE THAT IS MADE ARISING OUT OF THE NEGLIGENT ACTS OR OMISSIONS OF THE CONTRACTOR. ALL INFORMATION PROVIDED ON THESE PLANS SHALL BE CROSS REFERENCED BY THE APPOINTED CONTRACTOR. IF THERE IS ANY PERCEIVED AMBIGUITY OR INFORMATION IS NOT UNDERSTOOD BY THE CONTRACTOR, THEN THE CONTRACTOR SHOULD CONTACT COUNCIL'S SUPERINTENDENT IMMEDIATELY FOR CLARIFICATION. COUNCIL SHOULD BE GIVEN THE OPPORTUNITY AND SUFFICIENT TIME TO INVESTIGATE, PRIOR TO ANY CONSTRUCTION COMMENCING OR CONTINUING. CRE WILL NOT BE HELD RESPONSIBLE OR LIABLE AGAINST ANY CLAIM MADE FOR MISINTERPRETATION OF THE SUPPLIED PLANS.



PRELIMINARY  
DESIGN ONLY  
NOT APPROVED FOR  
CONSTRUCTION


AMENDMENTS			LEGEND										YARRA RANGES COUNCIL										ORE REVISION NO. P3	
DATE	REVISION	AUTHORISED	Conduits	— C —	Telecom U/G Cable	— T —	Telecom Pole	⊕	Proposed K & Ch	=====	Survey by: MOONLAND	SCALES		 <b>CRE CONSULTING ENGINEERS PTY LTD</b> <small>Civil • Municipal • Drainage • Project Management</small>  704 MOUNT ALEXANDER ROAD, MOONEE PONDS, VIC, 3039 PHONE: (03) 9370 5522 / (03) 9370 5533 EMAIL: admin@creconsulting.com.au	Datum Adopted and Location	 <b>Yarra Ranges Council</b>	MORNA—OAK STREET, LILYDALE		Checked by	Total No. of Sheets	Sheet No.			
			Existing Drains	— D —	Water Main	— W —	Telecom Pit	— A —	Asphalt Driveway		Plan by: CRE	Plan: AS SHOWN	A.H.D.				5	3						
			S.E.C. U/G Cable	— E —	Fire Hydrant	○ F.H.	Existing Drain Pits	□	Concrete Driveway		Checked by: —	Cross Sections: AS SHOWN												
			Gas Main	— G —	Fire Plug	○ F.P.	Proposed Drain Pits	□	Gravel Driveway		Project Engineer: XX	Long Sections: AS SHOWN												
			Sewer Main	— S —	Valve	⊗	Proposed Drains	— D —	Tree to be removed	⊗	Field book No.: XX	Details: AS SHOWN												
			Property Outlet	— SW —	S.E.C. Pole	○	Existing K & Ch	=====	Survey Station	△	Computer Ref: 2506	Date: 19/10/2020		Co—ordinate Datum <b>ARBITRARY</b>		DETAIL PLAN		Drawing No.	2506					





## LEGEND

- |  |   |  |   |
|--|---|--|---|
|  | EXTENT OF NEW ROAD PAVEMENT   |  | REINSTATE & REGRADE EXISTING GRAVEL VEHICLE CROSSING  |
|  | CONSTRUCT CONCRETE PRAM CROSSING AS PER YARRA RANGES COUNCIL STANDARDS.                       |  | REINSTATE & REGRADE EXISTING ASPHALT VEHICLE CROSSING |
|  | REINSTATE & REGRADE EXISTING CONCRETE VEHICLE CROSSING AS PER YARRA RANGES COUNCIL STANDARDS. |  | PROPOSED DRAINAGE (PIPE/PIT)                          |
|  | CONSTRUCT CRUSHED ROCK FOOTPATH AS PER YARRA RANGES COUNCIL STANDARDS.                        |  |   |

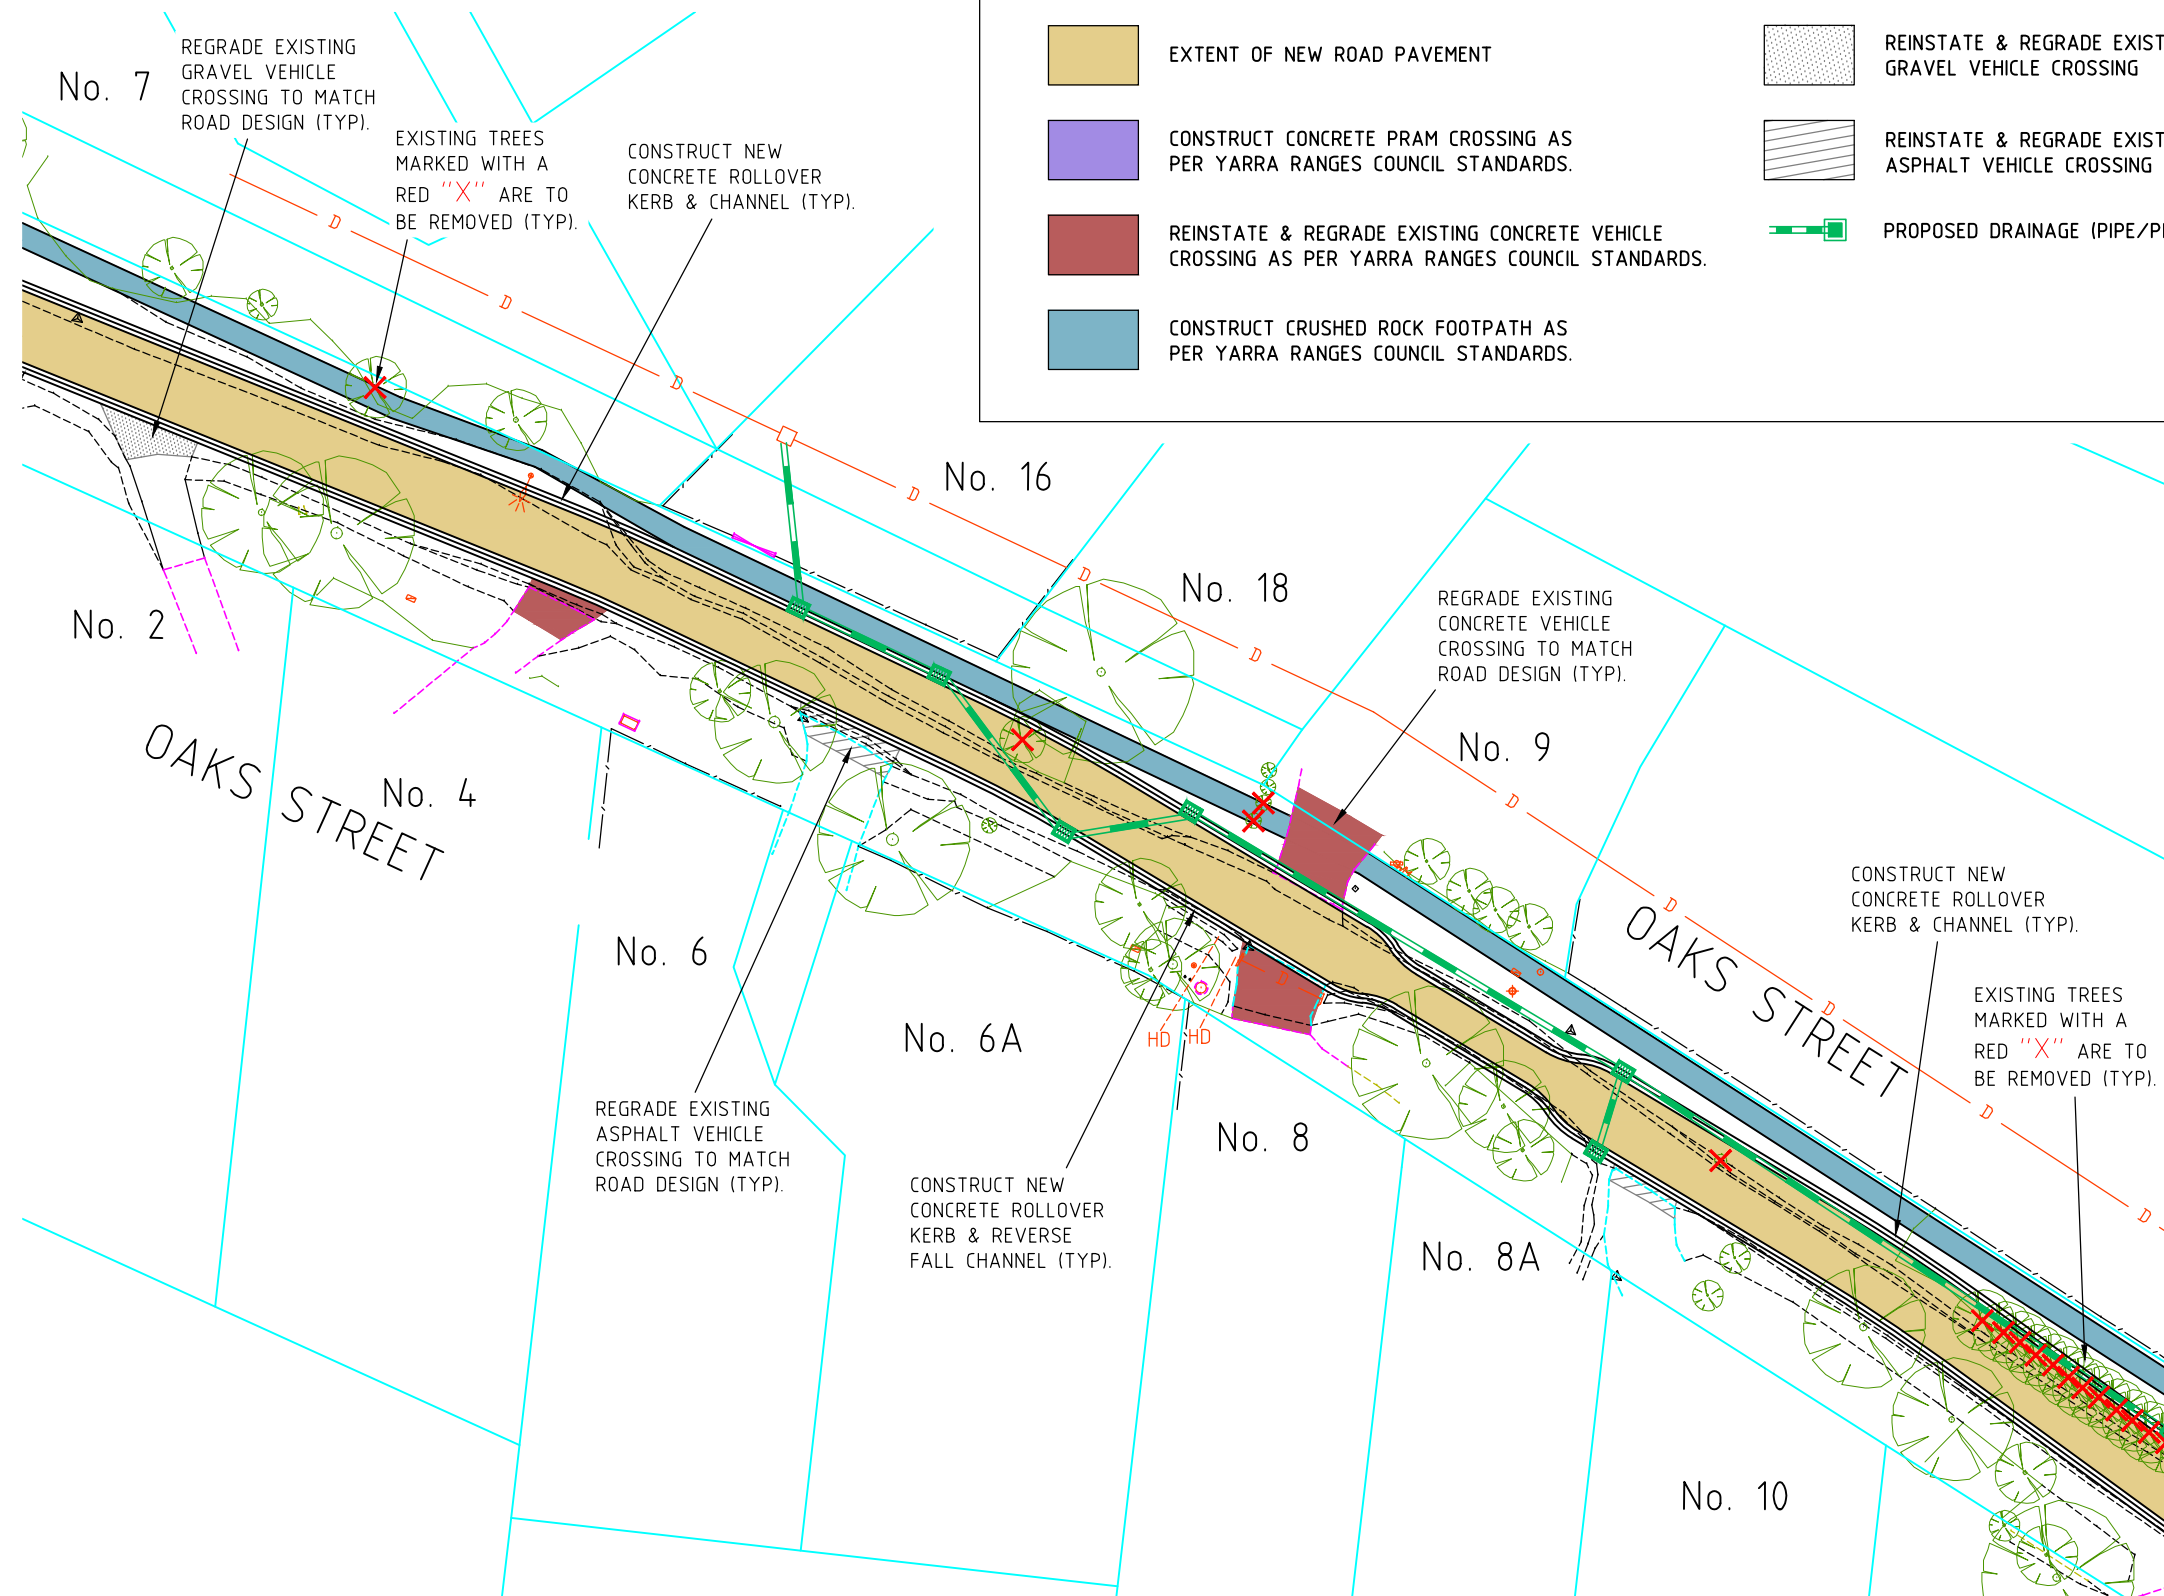

**NOTE:**  
ALL NOTED "ABANDONED" SERVICES INCLUDING GAS MAINS, WATER MAINS, ETC. - THE CONTRACTOR SHALL BE RESPONSIBLE & CONFIRM THAT THESE SERVICES ARE ABANDONED, INCLUDING LIAISING WITH THE RELEVANT AUTHORITY PRIOR TO COMMENCING CONSTRUCTION.

**WARNING**  
**BEWARE OF UNDERGROUND SERVICES**  
THE LOCATION OF UNDERGROUND SERVICES SHOWN ARE APPROXIMATE ONLY AND THEIR EXACT POSITION SHOULD BE PROVEN ON SITE. NO GAURANTEE IS GIVEN THAT ALL SERVICES ARE SHOWN. THE CONTRACTOR MUST VERIFY ALL SERVICES ON SITE PRIOR TO ANY EXCAVATION WORKS.




**NOTE:**  
THE APPOINTED CONTRACTOR SHALL INDEMNIFY AND HOLD HARMLESS THE COUNCIL, CONSULTANT AND ITS EMPLOYEES AGAINST ANY CLAIM FOR INJURY, LOSS OR DAMAGE THAT IS MADE ARISING OUT OF THE NEGLIGENCE ACTS OR OMISSIONS OF THE CONTRACTOR. ALL INFORMATION PROVIDED ON THESE PLANS SHALL BE CROSS REFERENCED BY THE APPOINTED CONTRACTOR. IF THERE IS ANY PERCEIVED AMBIGUITY OR INFORMATION IS NOT UNDERSTOOD BY THE CONTRACTOR, THEN THE CONTRACTOR SHOULD CONTACT COUNCIL'S SUPERINTENDENT IMMEDIATELY FOR CLARIFICATION. COUNCIL SHOULD BE GIVEN THE OPPORTUNITY AND SUFFICIENT TIME TO INVESTIGATE, PRIOR TO ANY CONSTRUCTION COMMENCING OR CONTINUING. CRE WILL NOT BE HELD RESPONSIBLE OR LIABLE AGAINST ANY CLAIM MADE FOR MISINTERPRETATION OF THE SUPPLIED PLANS.

0 5 10 15 20 25m  
SCALE 1:500 @ A3

**PRELIMINARY  
DESIGN ONLY  
NOT APPROVED FOR  
CONSTRUCTION**

AMENDMENTS			LEGEND										SCALES		YARRA RANGES COUNCIL		CRE REVISION NO. P3		
DATE	REVISION	AUTHORISED	Conduits		Telecom U/G Cable		Telecom Pole		Proposed K & Ch		Survey by: MOONLAND	Plan by: CRE	Plan: AS SHOWN	 CRE CONSULTING ENGINEERS PTY LTD Civil • Municipal • Drainage • Project Management 704 MOUNT ALEXANDER ROAD, MOONEE PONDS, VIC, 3039 PHONE: (03) 9370 5522 / (03) 9370 5533 EMAIL: admin@creconsulting.com.au	Datum Adopted And Location	 MORNA-OAK STREET, LILYDALE ROAD UPGRADE DETAIL PLAN	Checked by	Total No. of Sheets	Sheet No.
			Existing Drains		Water Main		Telecom Pit		Asphalt Driveway		Checked by: -	Project Engineer: XX	Long Sections: AS SHOWN		A.H.D. Co-ordinate Datum ARBITRARY		Approved	5	4
			S.E.C. U/G Cable		Fire Hydrant		Existing Drain Pits		Concrete Driveway		Field book No.: XX	Details: AS SHOWN	Computer Ref: 2506				Date: 19/10/2020	Drawing No. 2506	
			Gas Main		Fire Plug		Proposed Drain Pits		Gravel Driveway										
			Sewer Main		Valve		Proposed Drains		Tree to be removed										
			Property Outlet		S.E.C. Pole		Existing K & Ch		Survey Station										



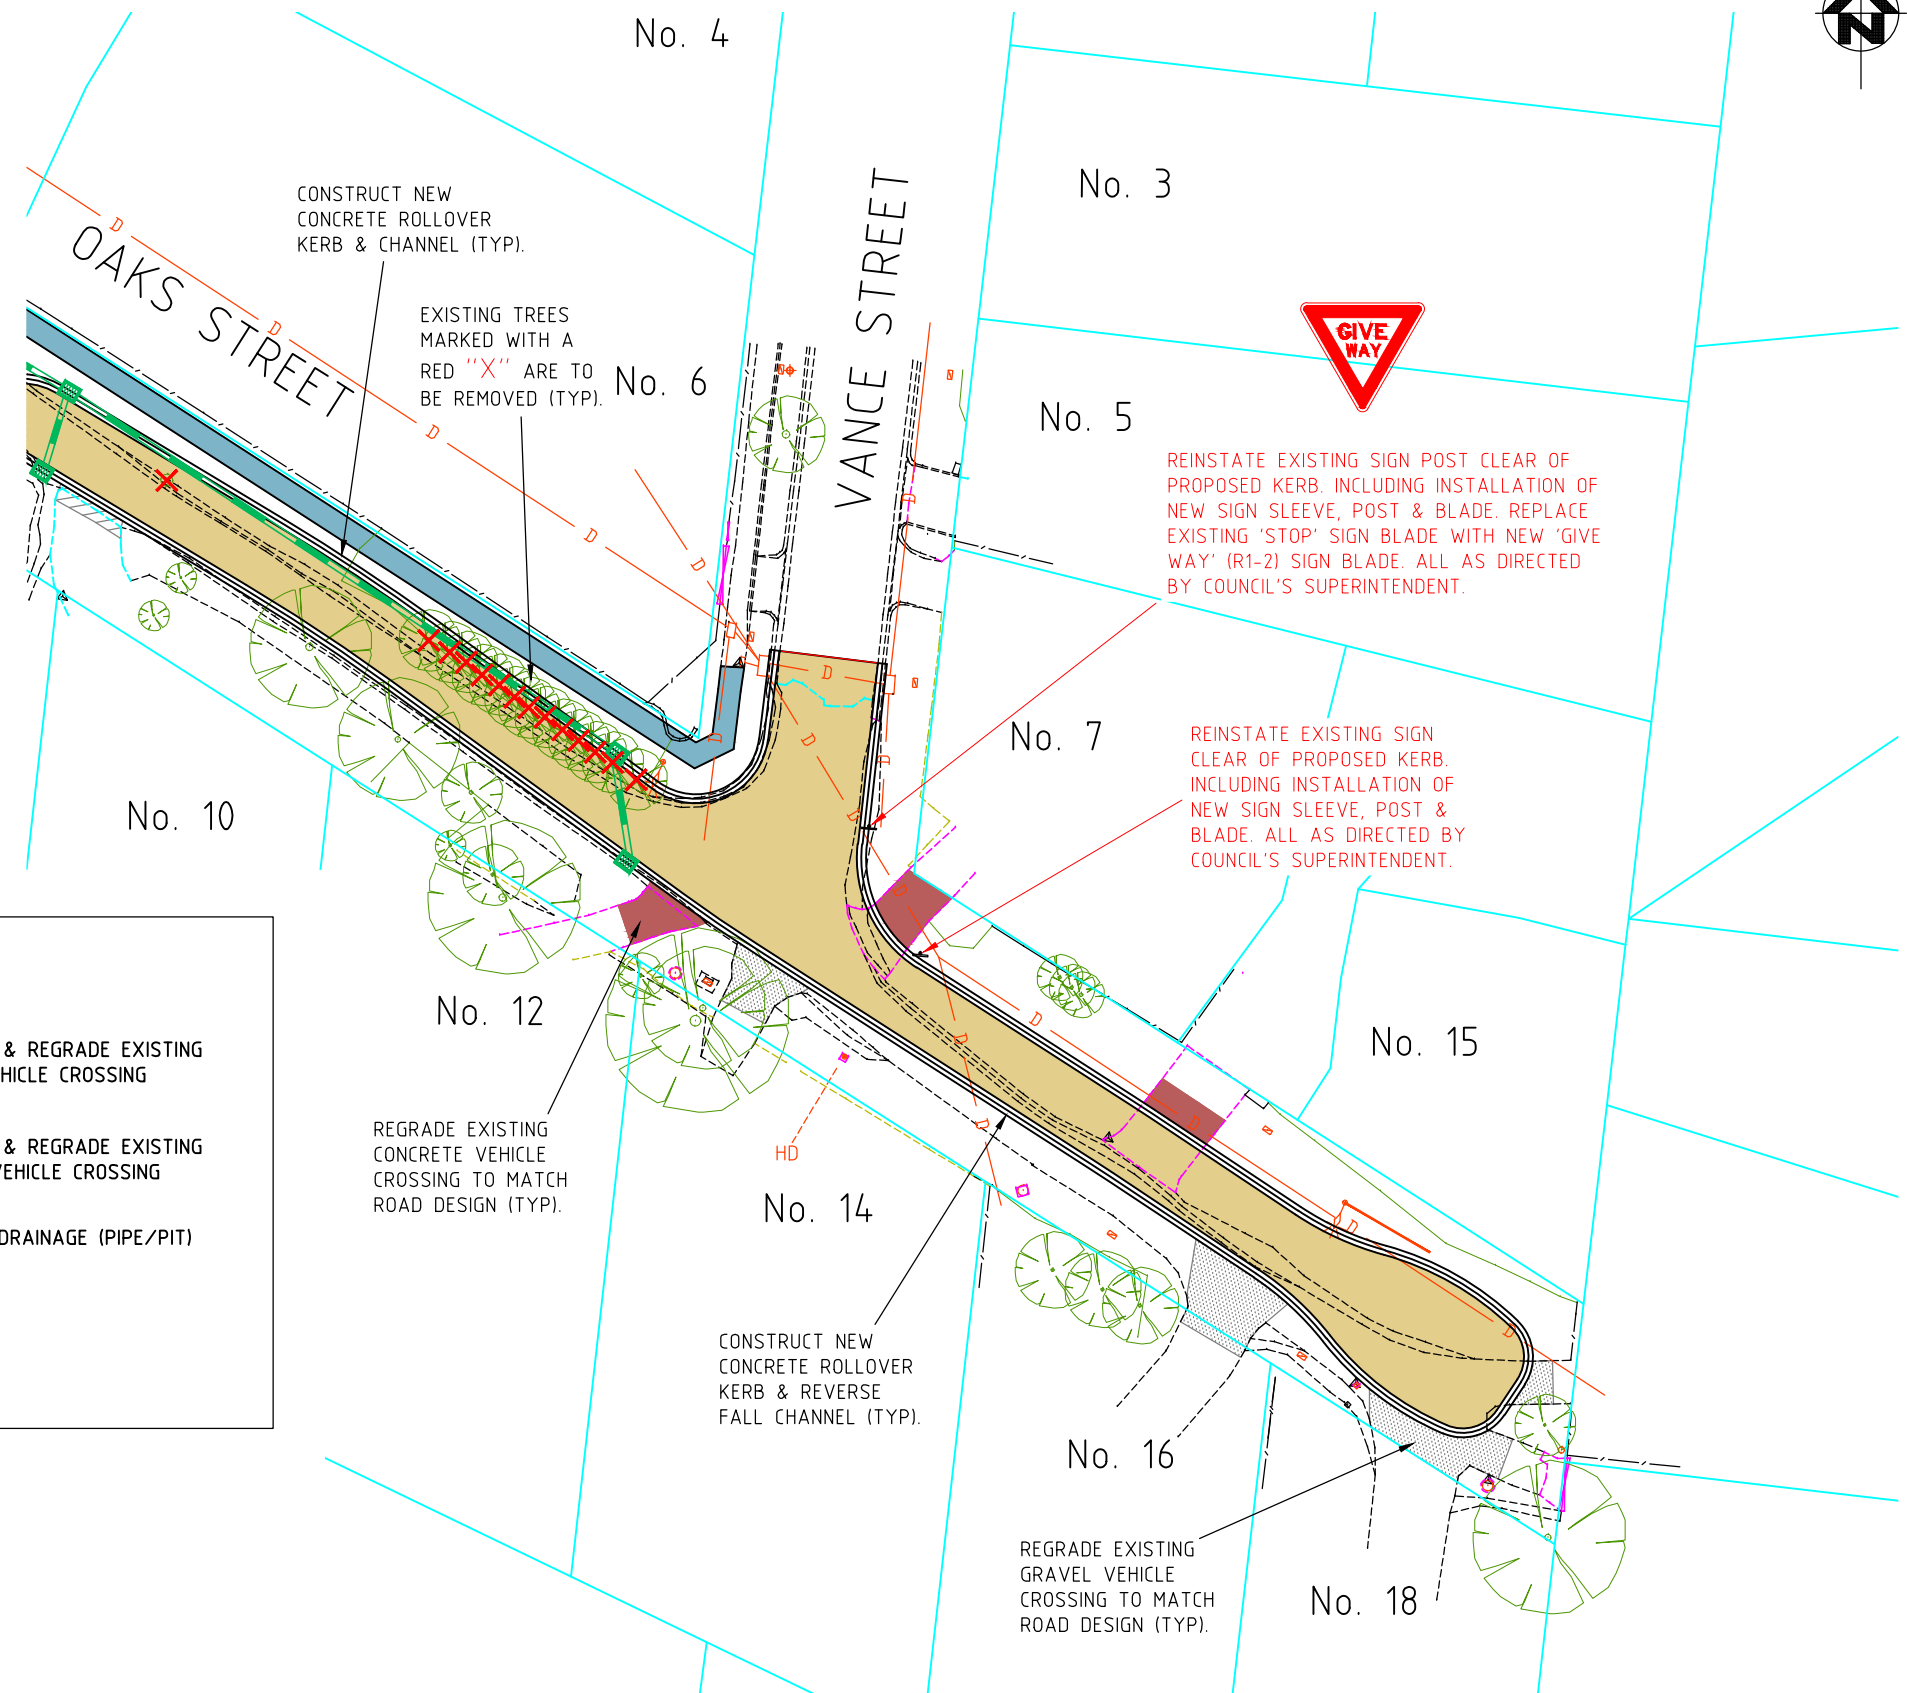

### LEGEND

	EXTENT OF NEW ROAD PAVEMENT		REINSTATE & REGRADE EXISTING GRAVEL VEHICLE CROSSING
	CONSTRUCT CONCRETE PRAM CROSSING AS PER YARRA RANGES COUNCIL STANDARDS.		REINSTATE & REGRADE EXISTING ASPHALT VEHICLE CROSSING
	REINSTATE & REGRADE EXISTING CONCRETE VEHICLE CROSSING AS PER YARRA RANGES COUNCIL STANDARDS.		PROPOSED DRAINAGE (PIPE/PIT)
	CONSTRUCT CRUSHED ROCK FOOTPATH AS PER YARRA RANGES COUNCIL STANDARDS.		

**NOTE:**  
ALL NOTED "ABANDONED" SERVICES INCLUDING GAS MAINS, WATER MAINS, ETC. - THE CONTRACTOR SHALL BE RESPONSIBLE & CONFIRM THAT THESE SERVICES ARE ABANDONED, INCLUDING LIAISING WITH THE RELEVANT AUTHORITY PRIOR TO COMMENCING CONSTRUCTION.

**WARNING**  
**BEWARE OF UNDERGROUND SERVICES**  
THE LOCATION OF UNDERGROUND SERVICES SHOWN ARE APPROXIMATE ONLY AND THEIR EXACT POSITION SHOULD BE PROVEN ON SITE. NO GAURANTEE IS GIVEN THAT ALL SERVICES ARE SHOWN. THE CONTRACTOR MUST VERIFY ALL SERVICES ON SITE PRIOR TO ANY EXCAVATION WORKS.



**NOTE:**  
THE APPOINTED CONTRACTOR SHALL INDEMNIFY AND HOLD HARMLESS THE COUNCIL, CONSULTANT AND ITS EMPLOYEES AGAINST ANY CLAIM FOR INJURY, LOSS OR DAMAGE THAT IS MADE ARISING OUT OF THE NEGLIGENT ACTS OR OMISSIONS OF THE CONTRACTOR. ALL INFORMATION PROVIDED ON THESE PLANS SHALL BE CROSS REFERENCED BY THE APPOINTED CONTRACTOR. IF THERE IS ANY PERCEIVED AMBIGUITY OR INFORMATION IS NOT UNDERSTOOD BY THE CONTRACTOR, THEN THE CONTRACTOR SHOULD CONTACT COUNCIL'S SUPERINTENDENT IMMEDIATELY FOR CLARIFICATION. COUNCIL SHOULD BE GIVEN THE OPPORTUNITY AND SUFFICIENT TIME TO INVESTIGATE, PRIOR TO ANY CONSTRUCTION COMMENCING OR CONTINUING. CRE WILL NOT BE HELD RESPONSIBLE OR LIABLE AGAINST ANY CLAIM MADE FOR MISINTERPRETATION OF THE SUPPLIED PLANS.



**PRELIMINARY  
DESIGN ONLY  
NOT APPROVED FOR  
CONSTRUCTION**

AMENDMENTS			LEGEND										YARRA RANGES COUNCIL										CRE REVISION NO.		P3	
DATE	REVISION	AUTHORISED	Conduits		Telecom U/G Cable		Telecom Pole		Proposed K & Ch		Survey by: MOONLAND	SCALES		 <b>CRE CONSULTING ENGINEERS PTY LTD</b> Civil • Municipal • Drainage • Project Management 704 MOUNT ALEXANDER ROAD, MOONEE PONDS, VIC, 3039 PHONE: (03) 9370 5522 / (03) 9370 5533 EMAIL: admin@creconsulting.com.au	Datum Adopted And Location  <b>A.H.D.</b>  Co-ordinate Datum <b>ARBITRARY</b>		MORNA-OAK STREET, LILYDALE		Checked by	Total No. of Sheets <b>5</b>	Sheet No. <b>5</b>					
			Existing Drains		Water Main		Telecom Pit		Asphalt Driveway		Plan by: CRE	Plan: AS SHOWN	ROAD UPGRADE				Approved									
			S.E.C. U/G Cable		Fire Hydrant		Existing Drain Pits		Concrete Driveway		Checked by: -	Cross Sections: AS SHOWN	DETAIL PLAN					Drawing No.  <b>2506</b>								
			Gas Main		Fire Plug		Proposed Drain Pits		Gravel Driveway		Project Engineer: XX	Long Sections: AS SHOWN														
			Sewer Main		Valve		Proposed Drains		Tree to be removed		Field book No.: XX	Details: AS SHOWN														
			Property Outlet		S.E.C. Pole		Existing K & Ch		Survey Station		Computer Ref: 2506	Date: 19/10/2020														