





Cardno Victoria Pty Ltd | ABN 47 106 610 913
Level 4, 501 Swanston Street
Melbourne VIC 3000
Tel: 03 8415 7777 Fax: 03 8415 7788
Web: www.cardno.com.au

© Cardno Limited All Rights Reserved. This document is produced by Cardno Limited solely for the benefit of and use by the client in accordance with the terms of the retainer. Cardno Limited does not and shall not assume any responsibility or liability whatsoever to any third party arising out of any use or reliance by third party on the content of this document.

YARRA RANGES COUNCIL
HEARSE ROAD
MILLGROVE
VIC.

COMMUNITY CONSULTATION PLANS
COVER SHEET

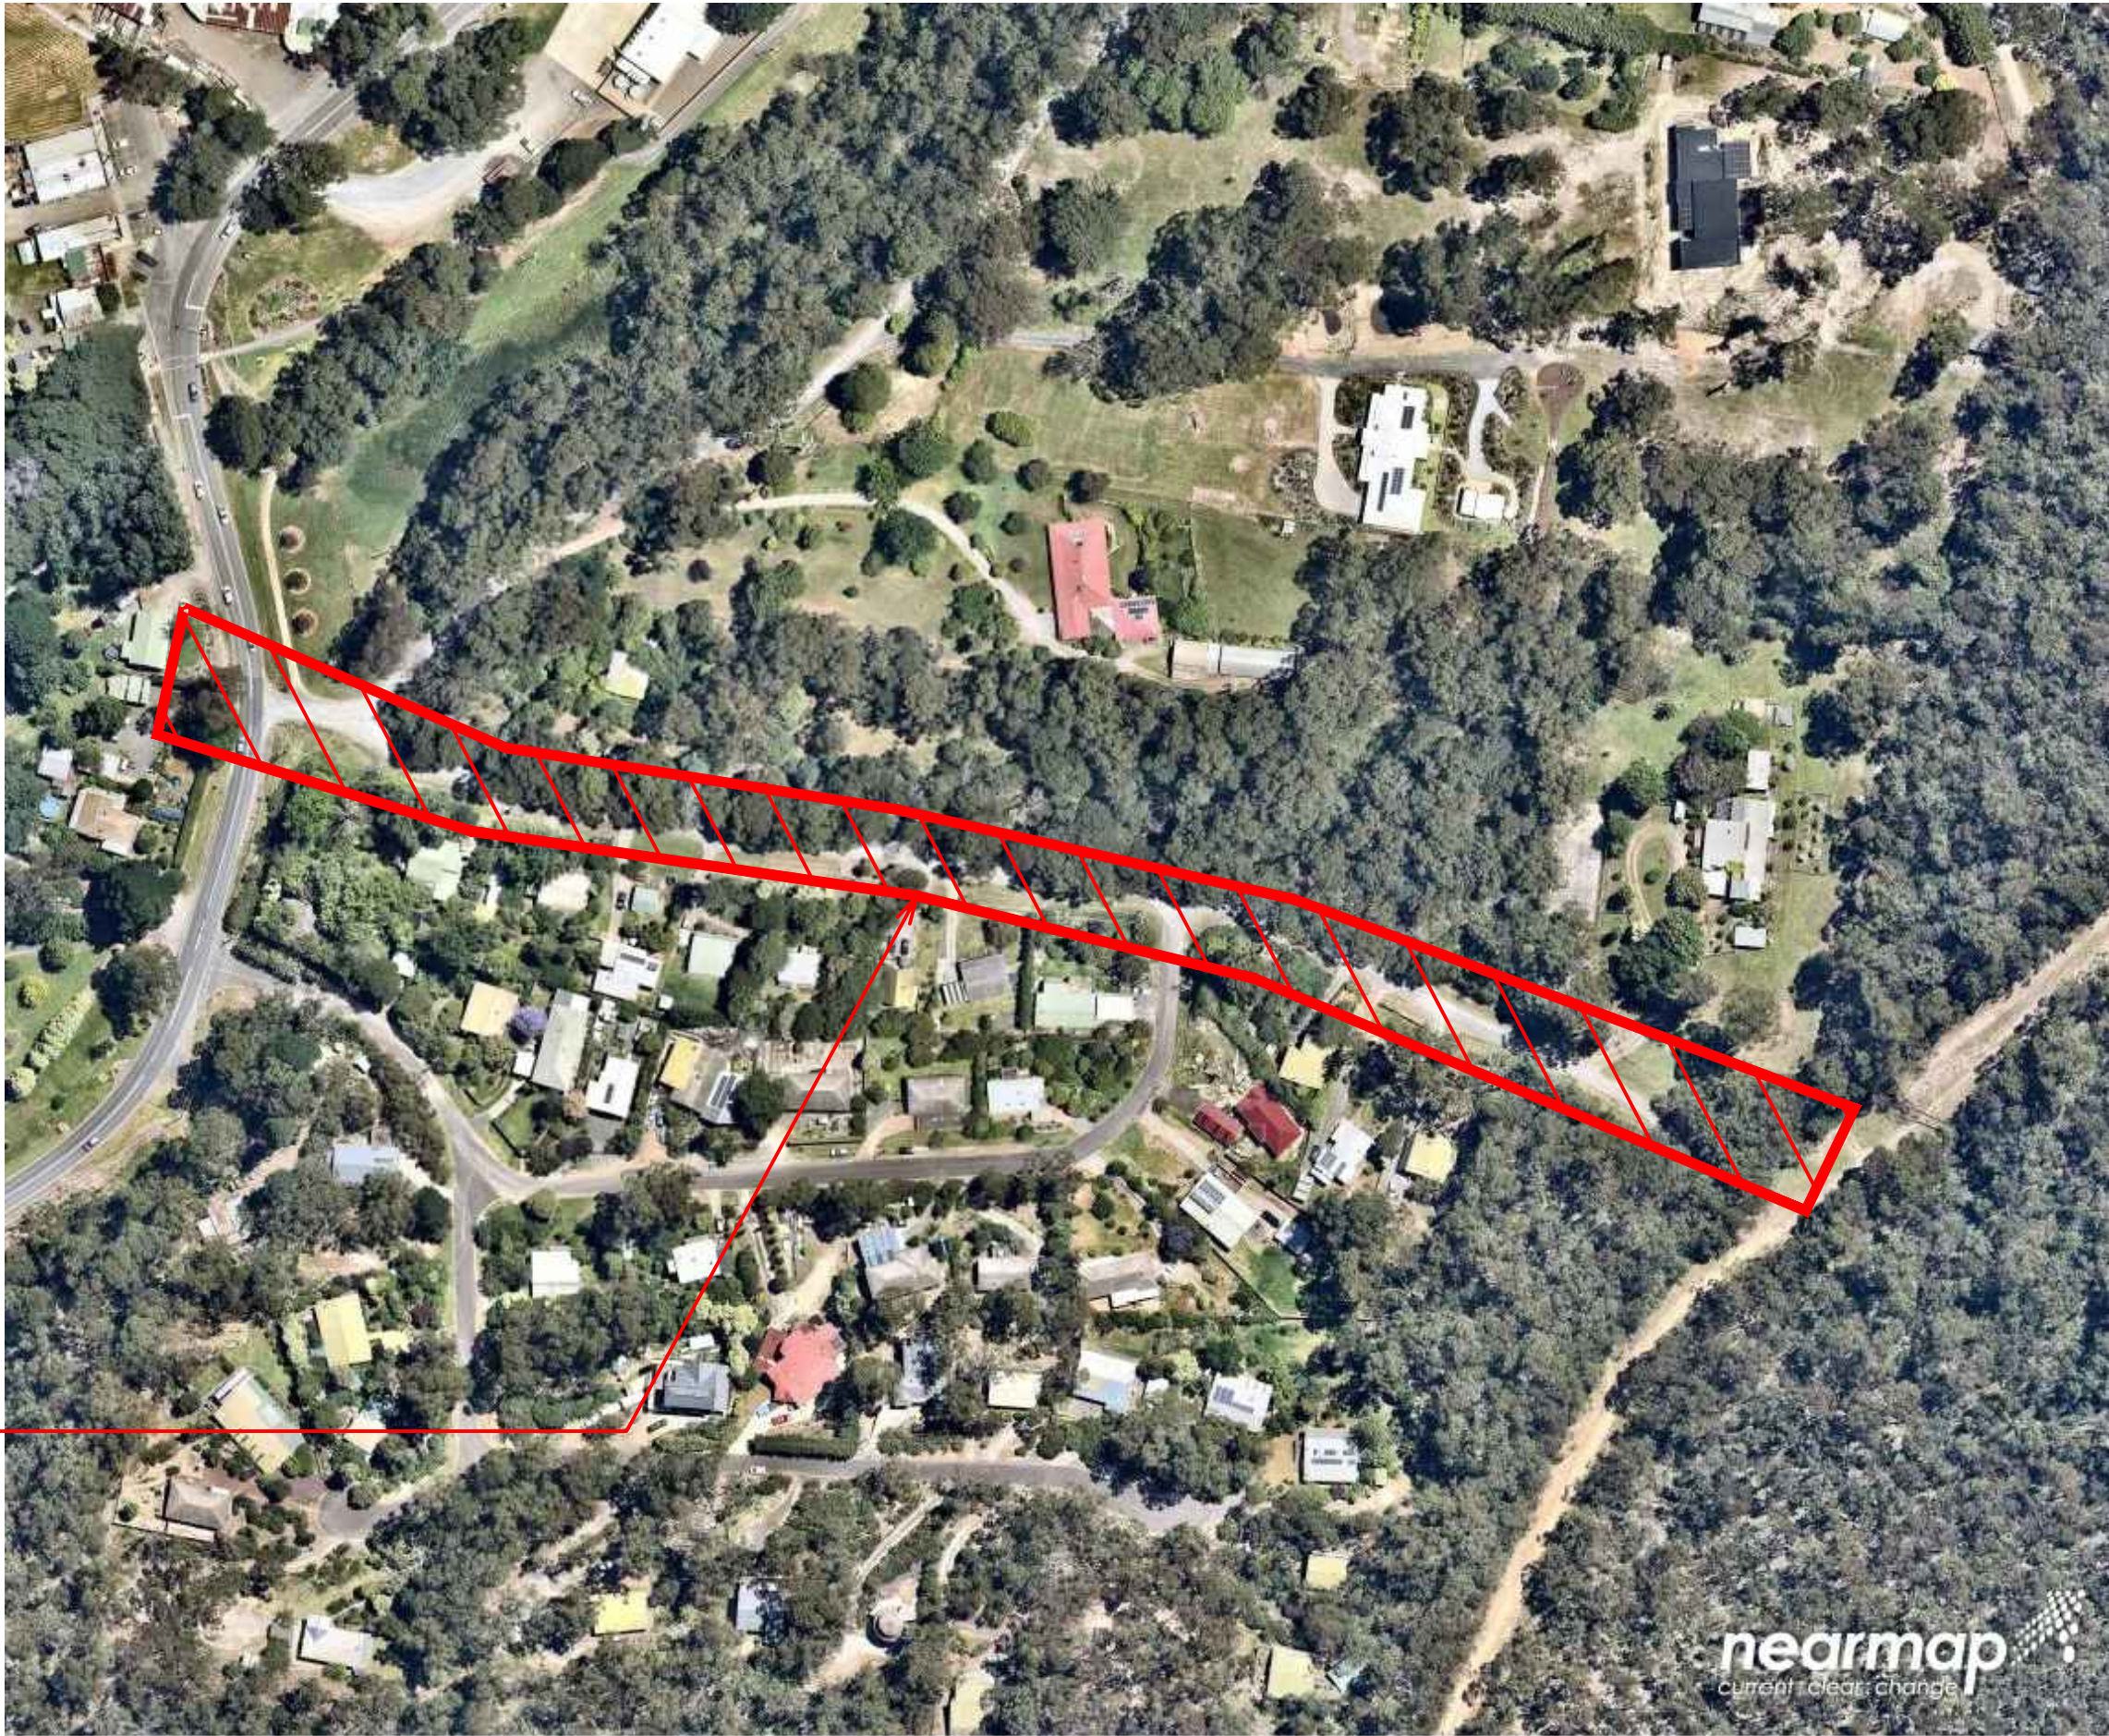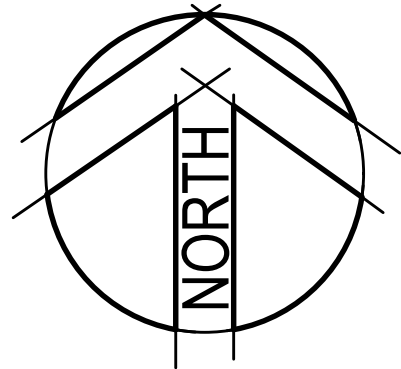

WORKS AREA

LOCATION PLAN
NOT TO SCALE

SCHEDULE OF DRAWINGS


DRAWING No.	DESCRIPTION
V200568B-CI-SK-0001	COVER SHEET
V200568B-CI-SK-0002	LOCATION PLAN AND SCHEDULE OF DRAWINGS
V200568B-CI-SK-0003	TYPICAL CROSS SECTION
V200568B-CI-SK-0004	TYPICAL DETAILS
ALIGNMENT PLANS	
V200568B-CI-SK-1101	LAYOUT PLAN SHEET 1 OF 6
V200568B-CI-SK-1102	LAYOUT PLAN SHEET 2 OF 6
V200568B-CI-SK-1103	LAYOUT PLAN SHEET 3 OF 6
V200568B-CI-SK-1104	LAYOUT PLAN SHEET 4 OF 6
V200568B-CI-SK-1105	LAYOUT PLAN SHEET 5 OF 6
V200568B-CI-SK-1106	LAYOUT PLAN SHEET 6 OF 6

© Cardno Limited
All Rights Reserved.
This document is produced by Cardno Limited solely for the benefit of and use by the client in accordance with the terms of the retainer.
Cardno Limited does not and shall not assume any responsibility or liability whatsoever to any third party arising out of any use or reliance by third party on the content of this document.

Cardno Victoria Pty Ltd | ABN 47 106 610 913
Level 4, 501 Swanston Street
Melbourne VIC 3000
Tel: 03 8415 7777 Fax: 03 8415 7788
Web: www.cardno.com.au

CARDNO DRAWING NO V200568B-CI-SK-0002

AMENDMENTS													YARRA RANGES COUNCIL											
DATE	REVISION	AUTHORISED										Survey by: DE		Datum Adopted And Location		HEARSE RD UPGRADE MILGROVE		Checked by	Total No. of Sheets	Sheet No.				
												Plan by: JO	Plan:	A.H.D.		DRAWING NOTES, LOCATION PLANS AND SCHEDULE OF DRAWINGS		Approved	Drawing No.					
												Checked by: PL	Cross sections: SCALE AS SHOWN			Co-ordinate Datum ARBITRARY					Manager - Infrastructure Services			
												Project Engineer: PL	Long sections:											
												Field book no.:	Details: A1											
10.09.21	ISSUED FOR INFORMATION	P.CHATTERLEY										Computer reference:												

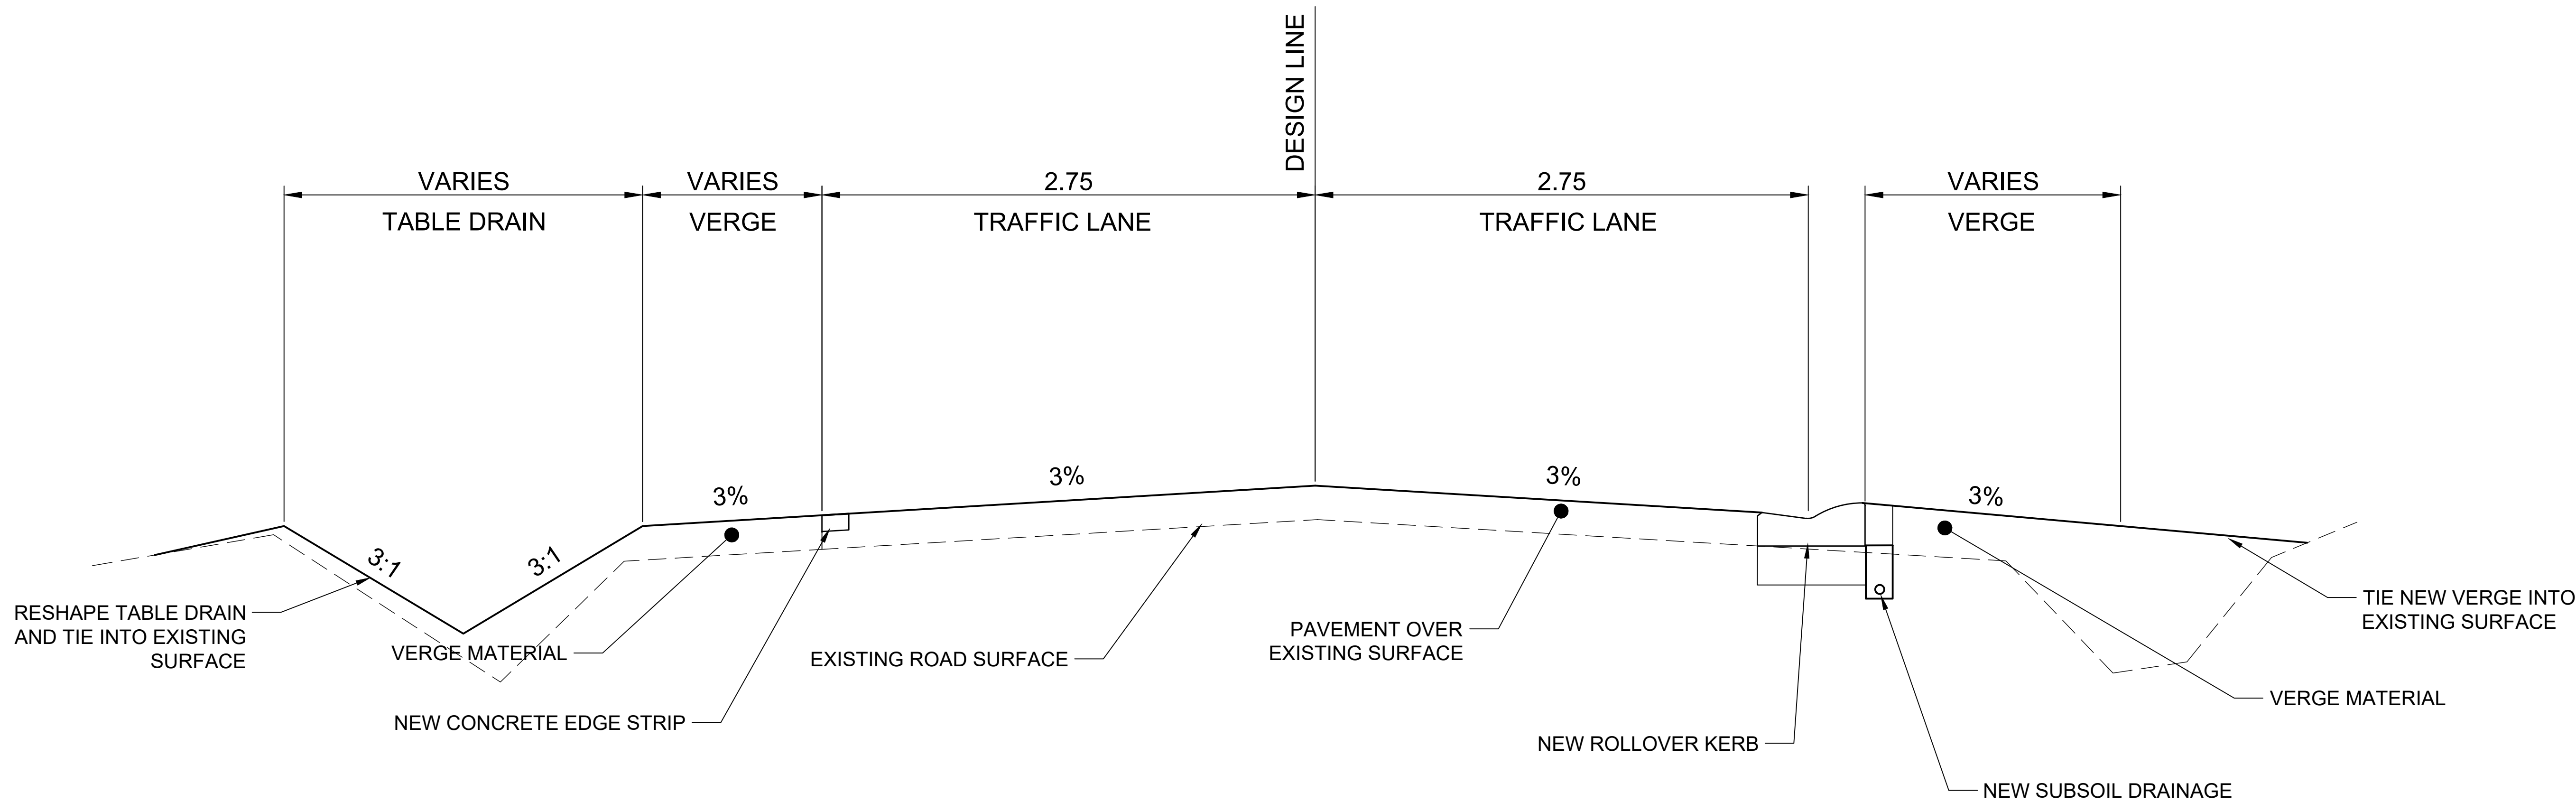


HEARSE RD
SCALE H:20 SCALE V:10

© Cardno Limited
All Rights Reserved.
This document is produced by Cardno Limited solely for the benefit of and use by the client in accordance with the terms of the retainer. Cardno Limited does not and shall not assume any responsibility or liability whatsoever to any third party arising out of any use or reliance by third party on the content of this document.

Cardno Victoria Pty Ltd | ABN 47 106 610 913
Level 4, 501 Swanston Street
Melbourne VIC 3000
Tel: 03 8415 7777 Fax: 03 8415 7788
Web: www.cardno.com.au

CARDNO DRAWING NO V200568B-CI-SK-0003

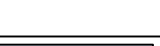AMENDMENTS													YARRA RANGES COUNCIL							
DATE	REVISION	AUTHORISED										Survey by: DE		Datum Adopted And Location		HEARSE RD UPGRADE MILGROVE		Checked by	Total No. of Sheets	Sheet No.
												Plan by: JO	Plan:	A.H.D.		TYPICAL CROSS SECTION SHEET 1 OF 1		Approved	Manager - Infrastructure Services	Drawing No.
												Checked by: PL	Cross sections: SCALE AS SHOWN			Co-ordinate Datum	ARBITRARY			
												Project Engineer: PL	Long sections:							
												Field book no.:	Details: A1							
10.09.21	ISSUED FOR INFORMATION	P.CHATTERLEY										Computer reference:								


DATE PLOTTED: 10 September 2021 3:48 PM BY : JAMES OSLER

XREF's: Drawing Title Block-Color:XR-V190919-CI-SURV Junction St; XR-V190919-CI-CADA Junction St; XR-V190919-CI-2D STRINGS Junction St; Drawing Title Block-Color Community
CAD File: M:\2020\0501_1000\V200568_SOYR_VARYING_ROAD_GROUP_PACKAGES_-_CI\Civil\Drafting\Package 4\Community Consultation Plans\V200568B-CI-DG-0004a.dwg

TYPE 1 - FLEXIBLE ASPHALT PAVEMENT		
PAVEMENT LAYER	LAYER THICKNESS (mm)	MATERIAL
A ASPHALT WEARING COURSE	30	10mm SIZE TYPE H ASPHALT
B ASPHALT BASE COURSE	30	14mm SIZE TYPE H ASPHALT
C SUBBASE	50	COMPACTED LAYER OF 20mm NOMINAL SIZE CLASS 2 F.C.R, MIXED WITH APPROXIMATELY 50mm OF EXISTING MATERIAL
TOTAL DEPTH	110 MINIMUM	

TYPE 2 - CONCRETE DRIVEWAY AND CAR PARK		
PAVEMENT LAYER	LAYER THICKNESS (mm)	MATERIAL
A BASE	150	CONCRETE GRADE VR 330 / 32 (25MPa AT 28 DAYS)
B SUBBASE	150	SIZE 20mm CLASS 3 CRUSHED ROCK/CONCRETE
TOTAL DEPTH	300	

TYPE 3 - CRUSHED ROCK DRIVEWAY AND CAR PARK		
PAVEMENT LAYER	LAYER THICKNESS (mm)	MATERIAL
A BASE	AS REQUIRED	COMPACTED LAYER OF 20mm 3% CEMENT-TREATED CLASS 2 CRUSHED ROCK. TOP UP DRIVEWAYS AS REQUIRED TO MATCH ROAD LEVEL
TOTAL DEPTH	AS REQUIRED	

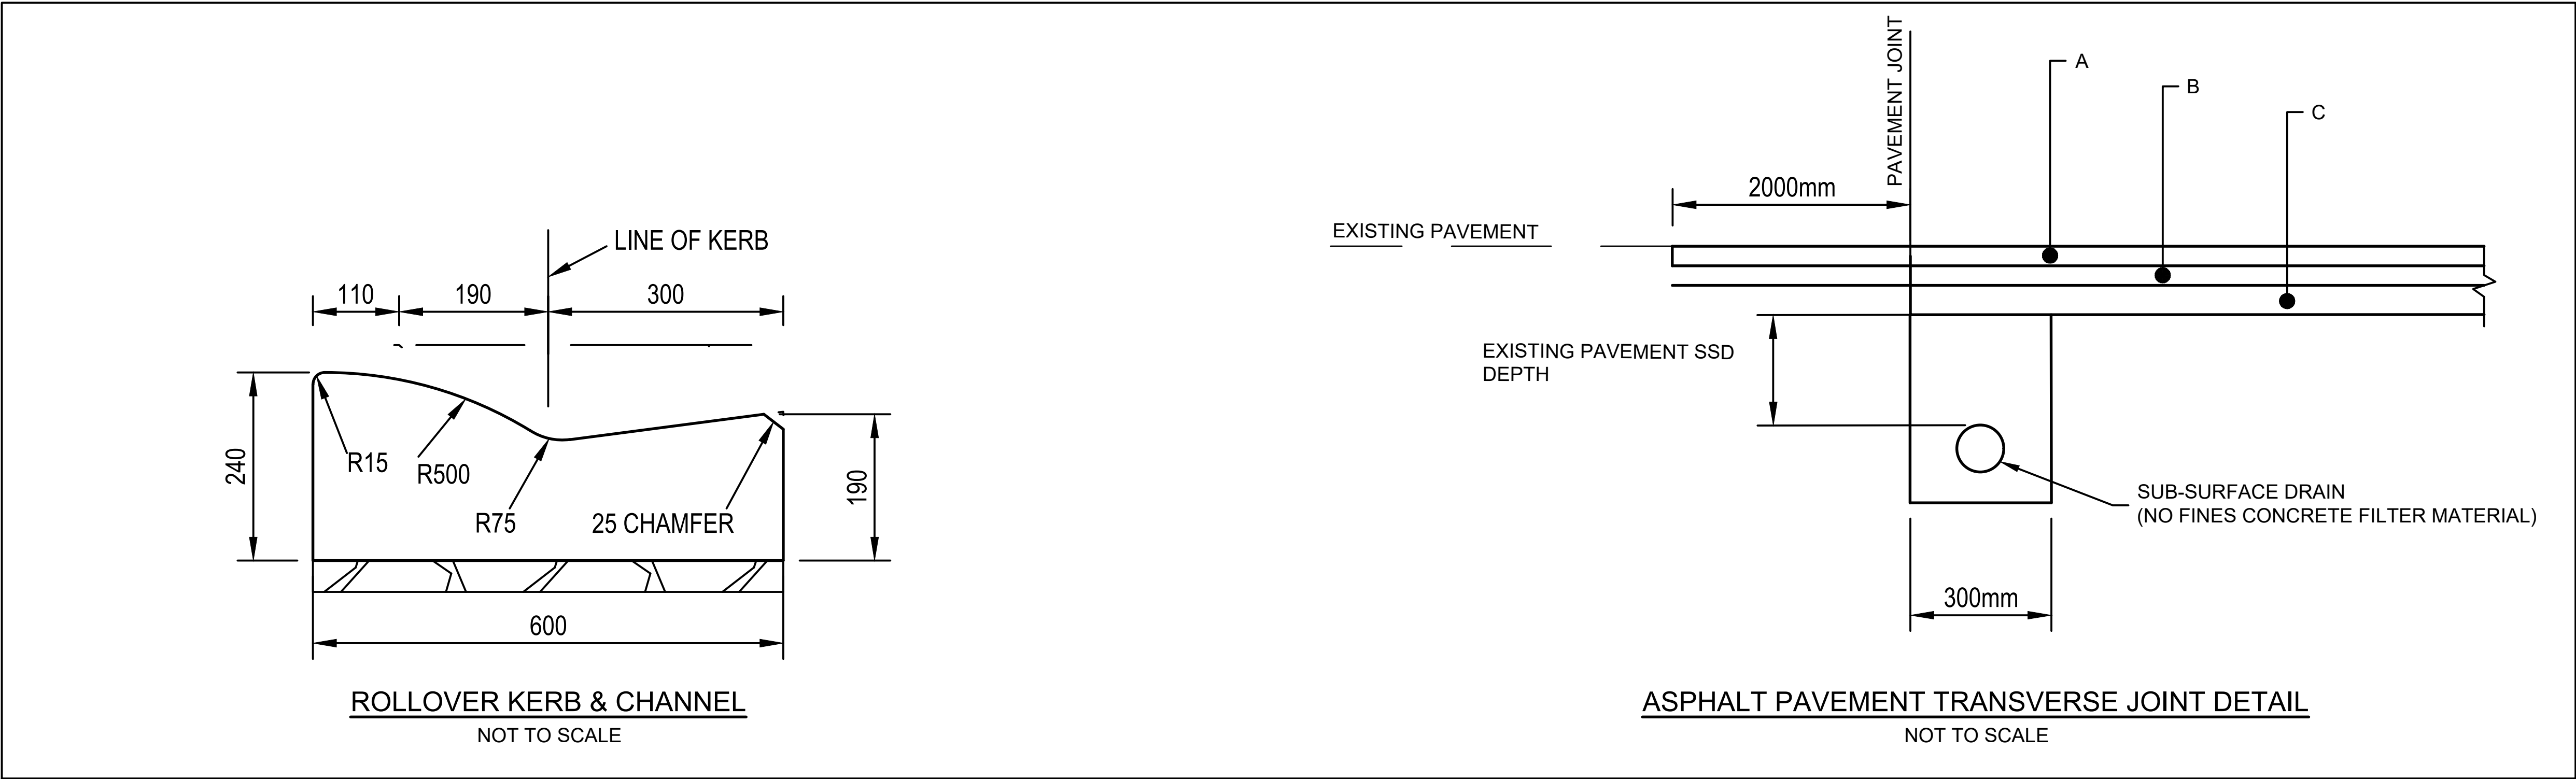

© Cardno Limited
All Rights Reserved.
This document is produced by Cardno Limited solely for the benefit of and use by the client in accordance with the terms of the retainer.
Cardno Limited does not and shall not assume any responsibility or liability whatsoever to any third party arising out of any use or reliance by third party on the content of this document.

Cardno Victoria Pty Ltd | ABN 47 106 610 913
Level 4, 501 Swanston Street
Melbourne VIC 3000
Tel: 03 8415 7777 Fax: 03 8415 7788
Web: www.cardno.com.au

CARDNO DRAWING NO V200568B-CI-SK-0004

AMENDMENTS										YARRA RANGES COUNCIL									
DATE	REVISION	AUTHORISED								Survey by:		Datum Adopted And Location		SOYR PACKAGE 4 UPGRADE		Checked by	Total No. of Sheets	Sheet No.	
										Plan by: BS	Plan: NOT TO SCALE	A.H.D.		HEARSE ROAD		Approved	Drawing No.		
										Checked by: JS	Cross Sections:			Co-ordinate Datum ARBITRARY	PAVEMENT TYPES AND DETAILS				
										Project Engineer: FH	Long Sections:				—				
										Field book No.:	Details: A3								
10.09.21	ISSUED FOR INFORMATION	P.CHATTERLEY								Computer Reference:						Manager — Infrastructure Services			

XREF's: Drawing Title Block-Color; V200568B-CI-XR-EF01; V200568B-CI-XR-PP01; V200568B-CI-XR-PPAV; P STRM PLAN LABELS: V190689 FL 2D: V200568B-CI-XR-EF02_community; Drawing Title Block-Color Community
CAD File: M:20200501_1000V200568_SOYR_VARYING_ROAD_GROUP_PACKAGES_-_ICivilDrafterPackage 4Community Consultation PlansV200568B-CI-DG-1101-1106a.dwg
DATE PLOTTED: 10 September 2021 4:37 PM BY - JAMES OSLER

LEGEND

TBM

TYPE 1 ASPHALT PAVEMENT

TYPE 2 CONCRETE PAVEMENT

TYPE 3 GRAVEL DRIVEWAY

PROPOSED CONCRETE EDGE STRIP

PROPOSED TRAFFIC SIGN

LIMIT OF WORKS

2250

PROPOSED STORMWATER DRAIN WITH DIAMETER

EXISTING JUNCTION PIT

EXISTING SIDE ENTRY PIT

EXISTING POWER POLE WITH LIGHT

EXISTING POWER POLE

EXISTING SEWER PIT

EXISTING TRAFFIC SIGN

EXISTING POST BOX

EXISTING ELECTRICAL PIT

EXISTING WATER VALVE

EXISTING TREE - TO BE RETAINED


EXISTING TREE - IMPACTED, MAY REQUIRE REMOVAL

PROPOSED SWALE EXTENTS, TO DETERMINE IMPACT ON TREES - INDICATIVE ONLY, TO BE CONFIRMED.

PROPOSED CONCRETE HEADWALL

PROPOSED SIDE ENTRY PIT

PROPOSED ROLLOVER KERB

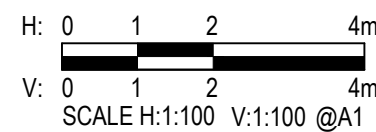

© Cardno Limited
All Rights Reserved.
This document is produced by Cardno Limited solely for the benefit of and use by the client in accordance with the terms of the retainer.
Cardno Limited does not and shall not assume any responsibility or liability whatsoever to any third party arising out of any use or reliance by third party on the content of this document.


Cardno

Cardno Victoria Pty Ltd | ABN 47 106 610 913
Level 4, 501 Swanston Street
Melbourne VIC 3000
Tel: 03 8415 7777 Fax: 03 8415 7788
Web: www.cardno.com.au

CARDNO DRAWING NO V200668B-CI-SK-1101

AMENDMENTS										YARRA RANGES COUNCIL									
DATE	REVISION	AUTHORISED								Survey by: DE	Plan: 1:100	Datum Adopted And Location	Yarra Ranges Council		Checked by	Total No. of Sheets	Sheet No.		
										Plan by: JO		A.H.D.				1	6		
										Checked by: PL	Cross sections:				Approved	Drawing No.			
										Project Engineer: PL	Long sections:				Manager - Infrastructure Services				
										Field book no.:	Details: A1	Co-ordinate Datum	HEARSE RD UPGRADE MILGROVE LAYOUT PLAN SHEET 1 OF 6						
10.09.21	ISSUED FOR INFORMATION	P.CHATTERLEY								Computer reference:		ARBITRARY							

XREF's: Drawing Title Block-Color; V200568B-CI-XR-EF01; V200568B-CI-XR-PF01; V200568B-CI-XR-PPAV; P STRM PLAN LABELS: V190669 FL 2D: V200568B-CI-XR-EF02_community; Drawing Title Block-Color Community
CAD File: M:20200501_1000V200568_SOYR_VARYING_ROAD_GROUP_PACKAGES_-_ICivilDrafterPackage 4Community Consultation PlansV200568B-CI-DG-101-1106a.dwg
DATE PLOTTED: 10 September 2021 4:37 PM BY : JAMES OSLER

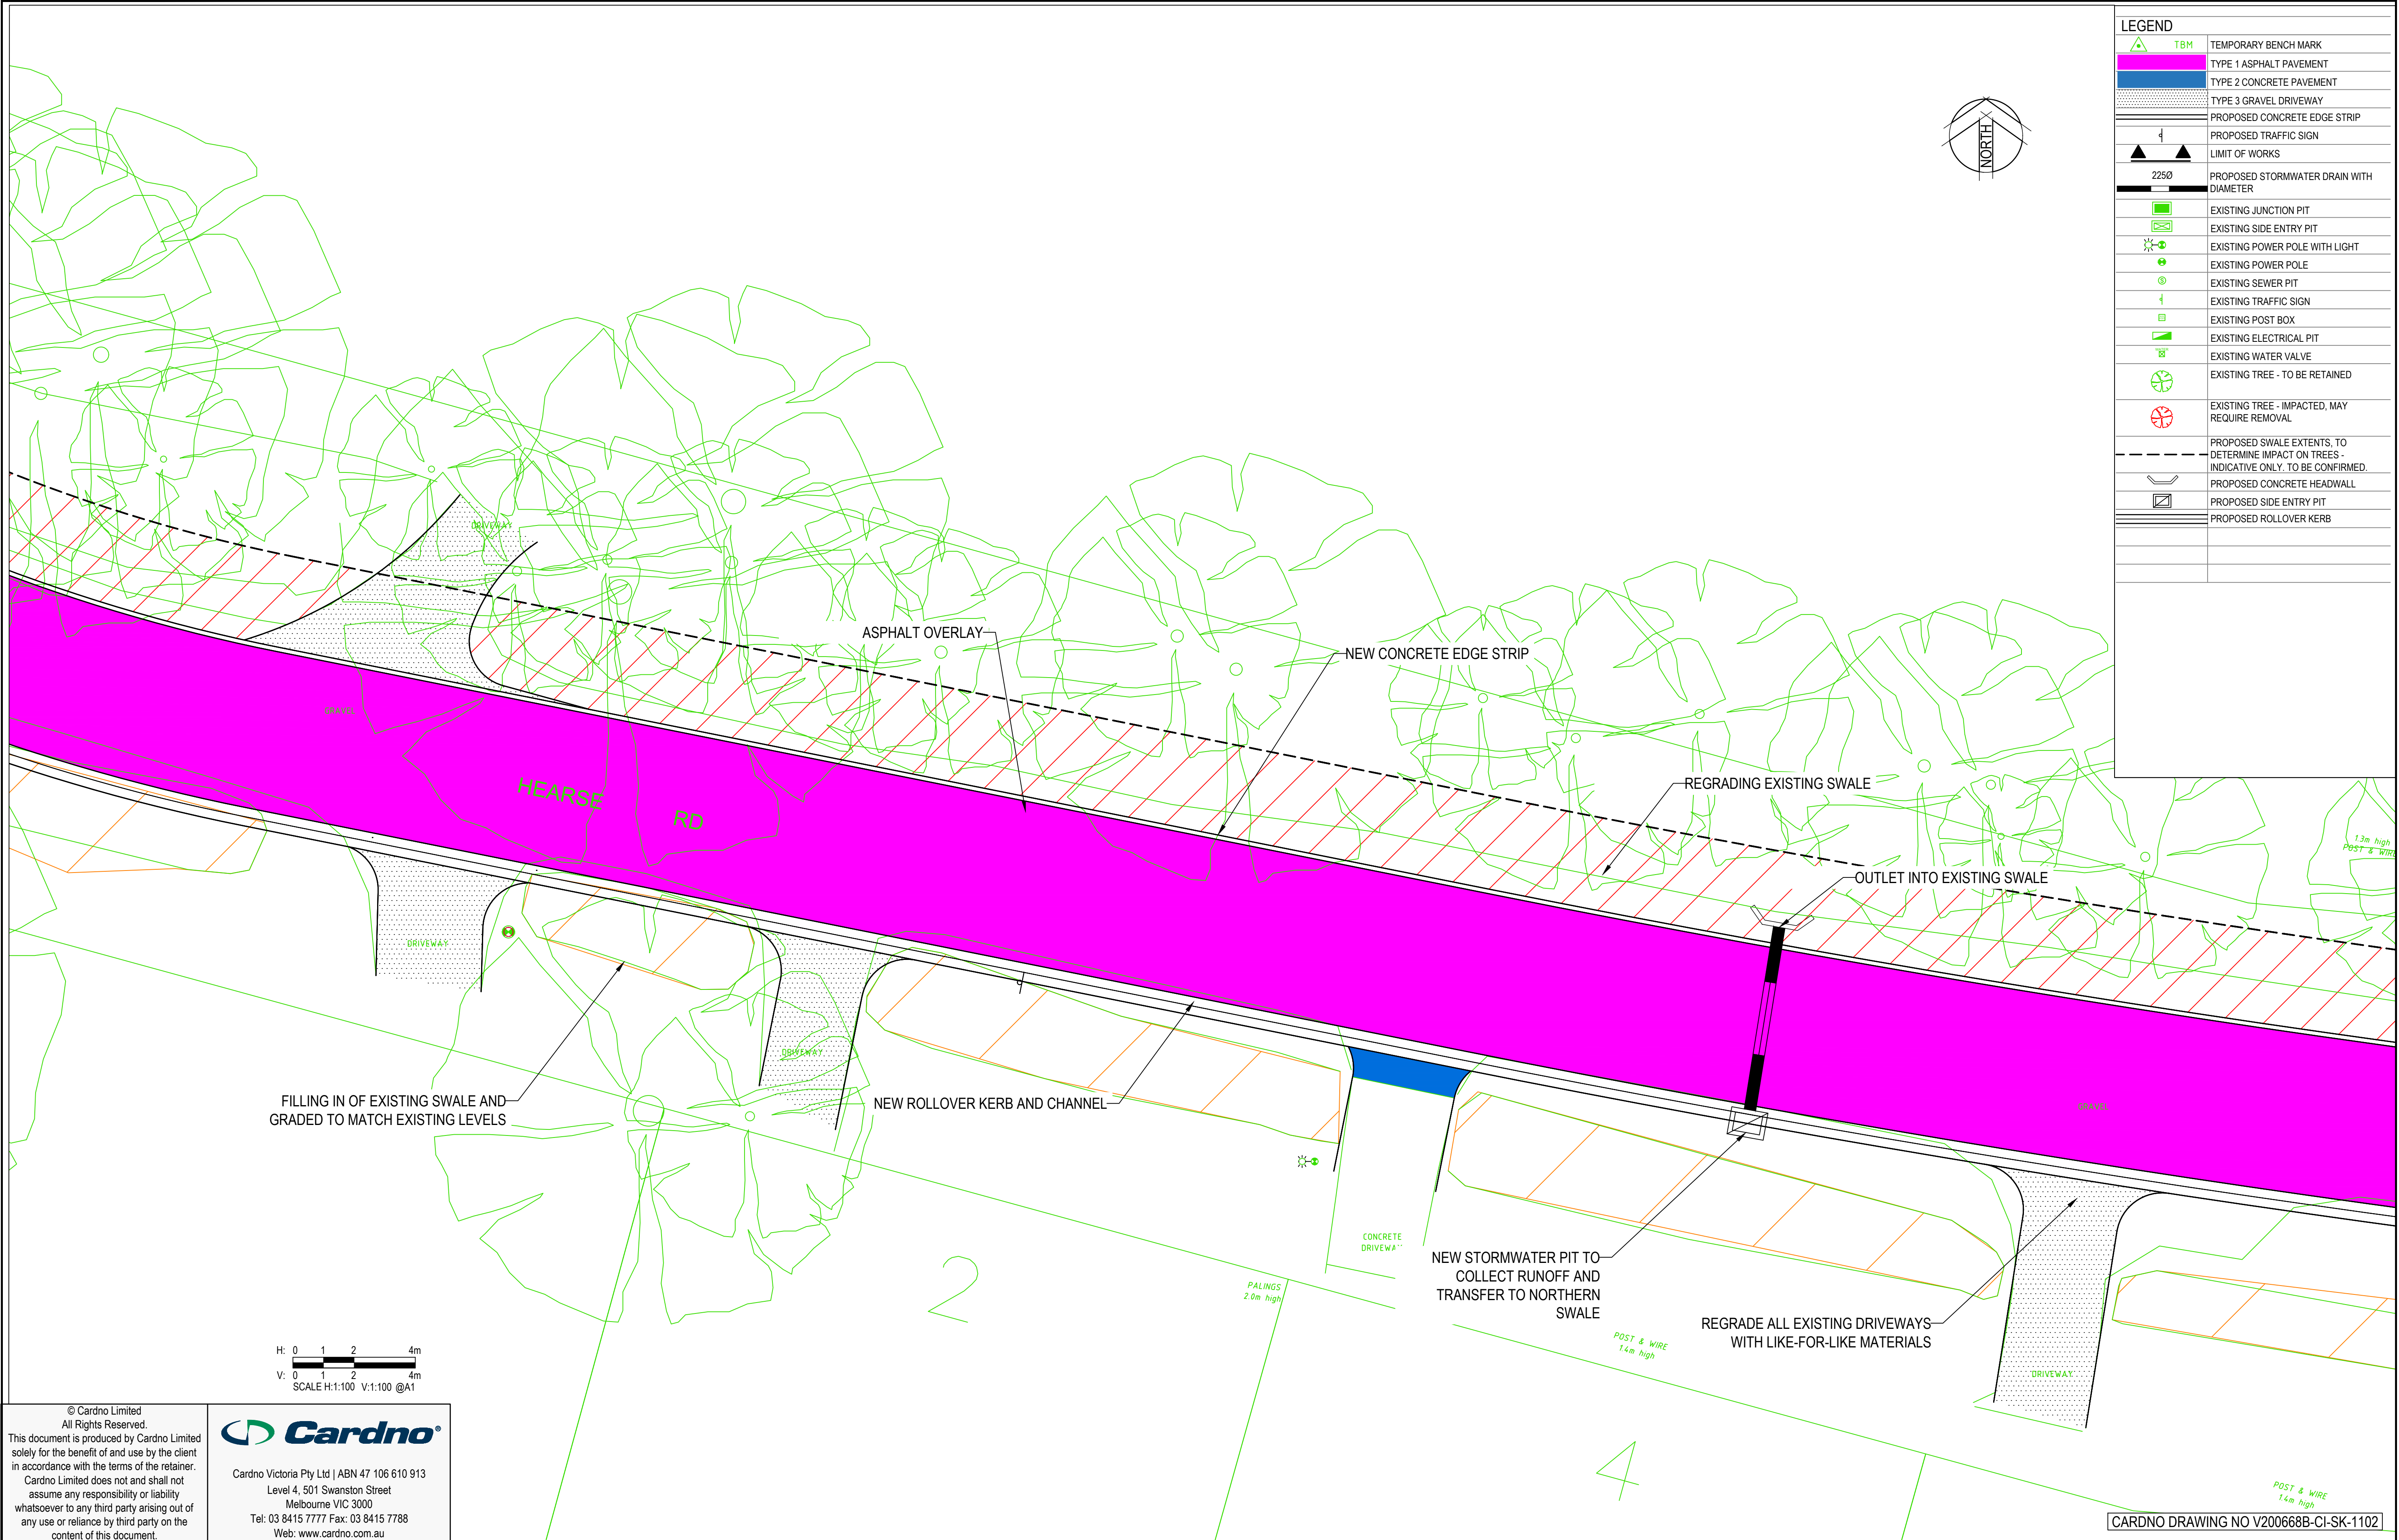

LEGEND	
	TEMPORARY BENCH MARK
	TYPE 1 ASPHALT PAVEMENT
	TYPE 2 CONCRETE PAVEMENT
	TYPE 3 GRAVEL DRIVEWAY
	PROPOSED CONCRETE EDGE STRIP
	PROPOSED TRAFFIC SIGN
	LIMIT OF WORKS
	PROPOSED STORMWATER DRAIN WITH DIAMETER
	EXISTING JUNCTION PIT
	EXISTING SIDE ENTRY PIT
	EXISTING POWER POLE WITH LIGHT
	EXISTING POWER POLE
	EXISTING SEWER PIT
	EXISTING TRAFFIC SIGN
	EXISTING POST BOX
	EXISTING ELECTRICAL PIT
	EXISTING WATER VALVE
	EXISTING TREE - TO BE RETAINED
	EXISTING TREE - IMPACTED, MAY REQUIRE REMOVAL
	PROPOSED SWALE EXTENTS, TO DETERMINE IMPACT ON TREES - INDICATIVE ONLY, TO BE CONFIRMED
	PROPOSED CONCRETE HEADWALL
	PROPOSED SIDE ENTRY PIT
	PROPOSED ROLLOVER KERB

H: 0 1 2 4m
V: 0 1 2 4m
SCALE H:1:100 V:1:100 @A1

© Cardno Limited
All Rights Reserved.
This document is produced by Cardno Limited solely for the benefit of and use by the client in accordance with the terms of the retainer. Cardno Limited does not and shall not assume any responsibility or liability whatsoever to any third party arising out of any use or reliance by third party on the content of this document.



Cardno Victoria Pty Ltd | ABN 47 106 610 913
Level 4, 501 Swanston Street
Melbourne VIC 3000
Tel: 03 8415 7777 Fax: 03 8415 7788
Web: www.cardno.com.au

AMENDMENTS									
DATE	REVISION	AUTHORISED							
10.09.21	ISSUED FOR INFORMATION	P.CHATTERLEY							

Survey by: DE	Plan: 1:100
Plan by: JO	Cross sections:
Checked by: PL	Long sections:
Project Engineer: PL	Defaults: A1
Field book no.:	
Computer reference:	


Datum Adopted And Location
A.H.D.
Co-ordinate Datum
ARBITRARY




YARRA RANGES COUNCIL

HEARSE RD UPGRADE
MILGROVE
LAYOUT PLAN
SHEET 2 OF 6

Checked by	Total No. of Sheets	Sheet No.
Approved	2	6
Manager - Infrastructure Services	Drawing No.	

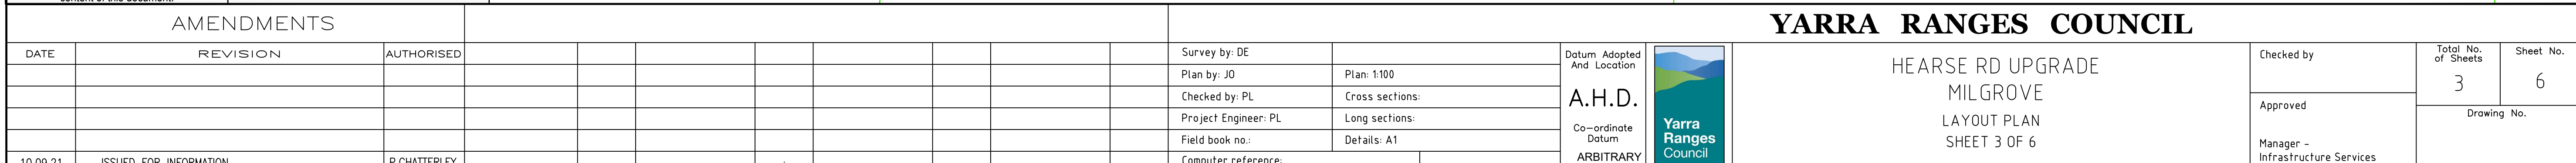

XREF's: Drawing Title Block-Color: V200568B-CI-XR-EF01; V200568B-CI-XR-PF01; V200568B-CI-XR-PPAV; P STRM PLAN LABELS: V190689 FL 2D; V200568B-CI-XR-EF02_community; Drawing Title Block-Color Community
CAD File: M:20200501_1000V200568_SOYR_VARYING_ROAD_GROUP_PACKAGES - ICivilDrafterPackage 4Community Consultation PlansV200568B-CI-DG-1101-1106a.dwg
DATE PLOTTED: 10 September 2021 4:37 PM BY : JAMES OSLER

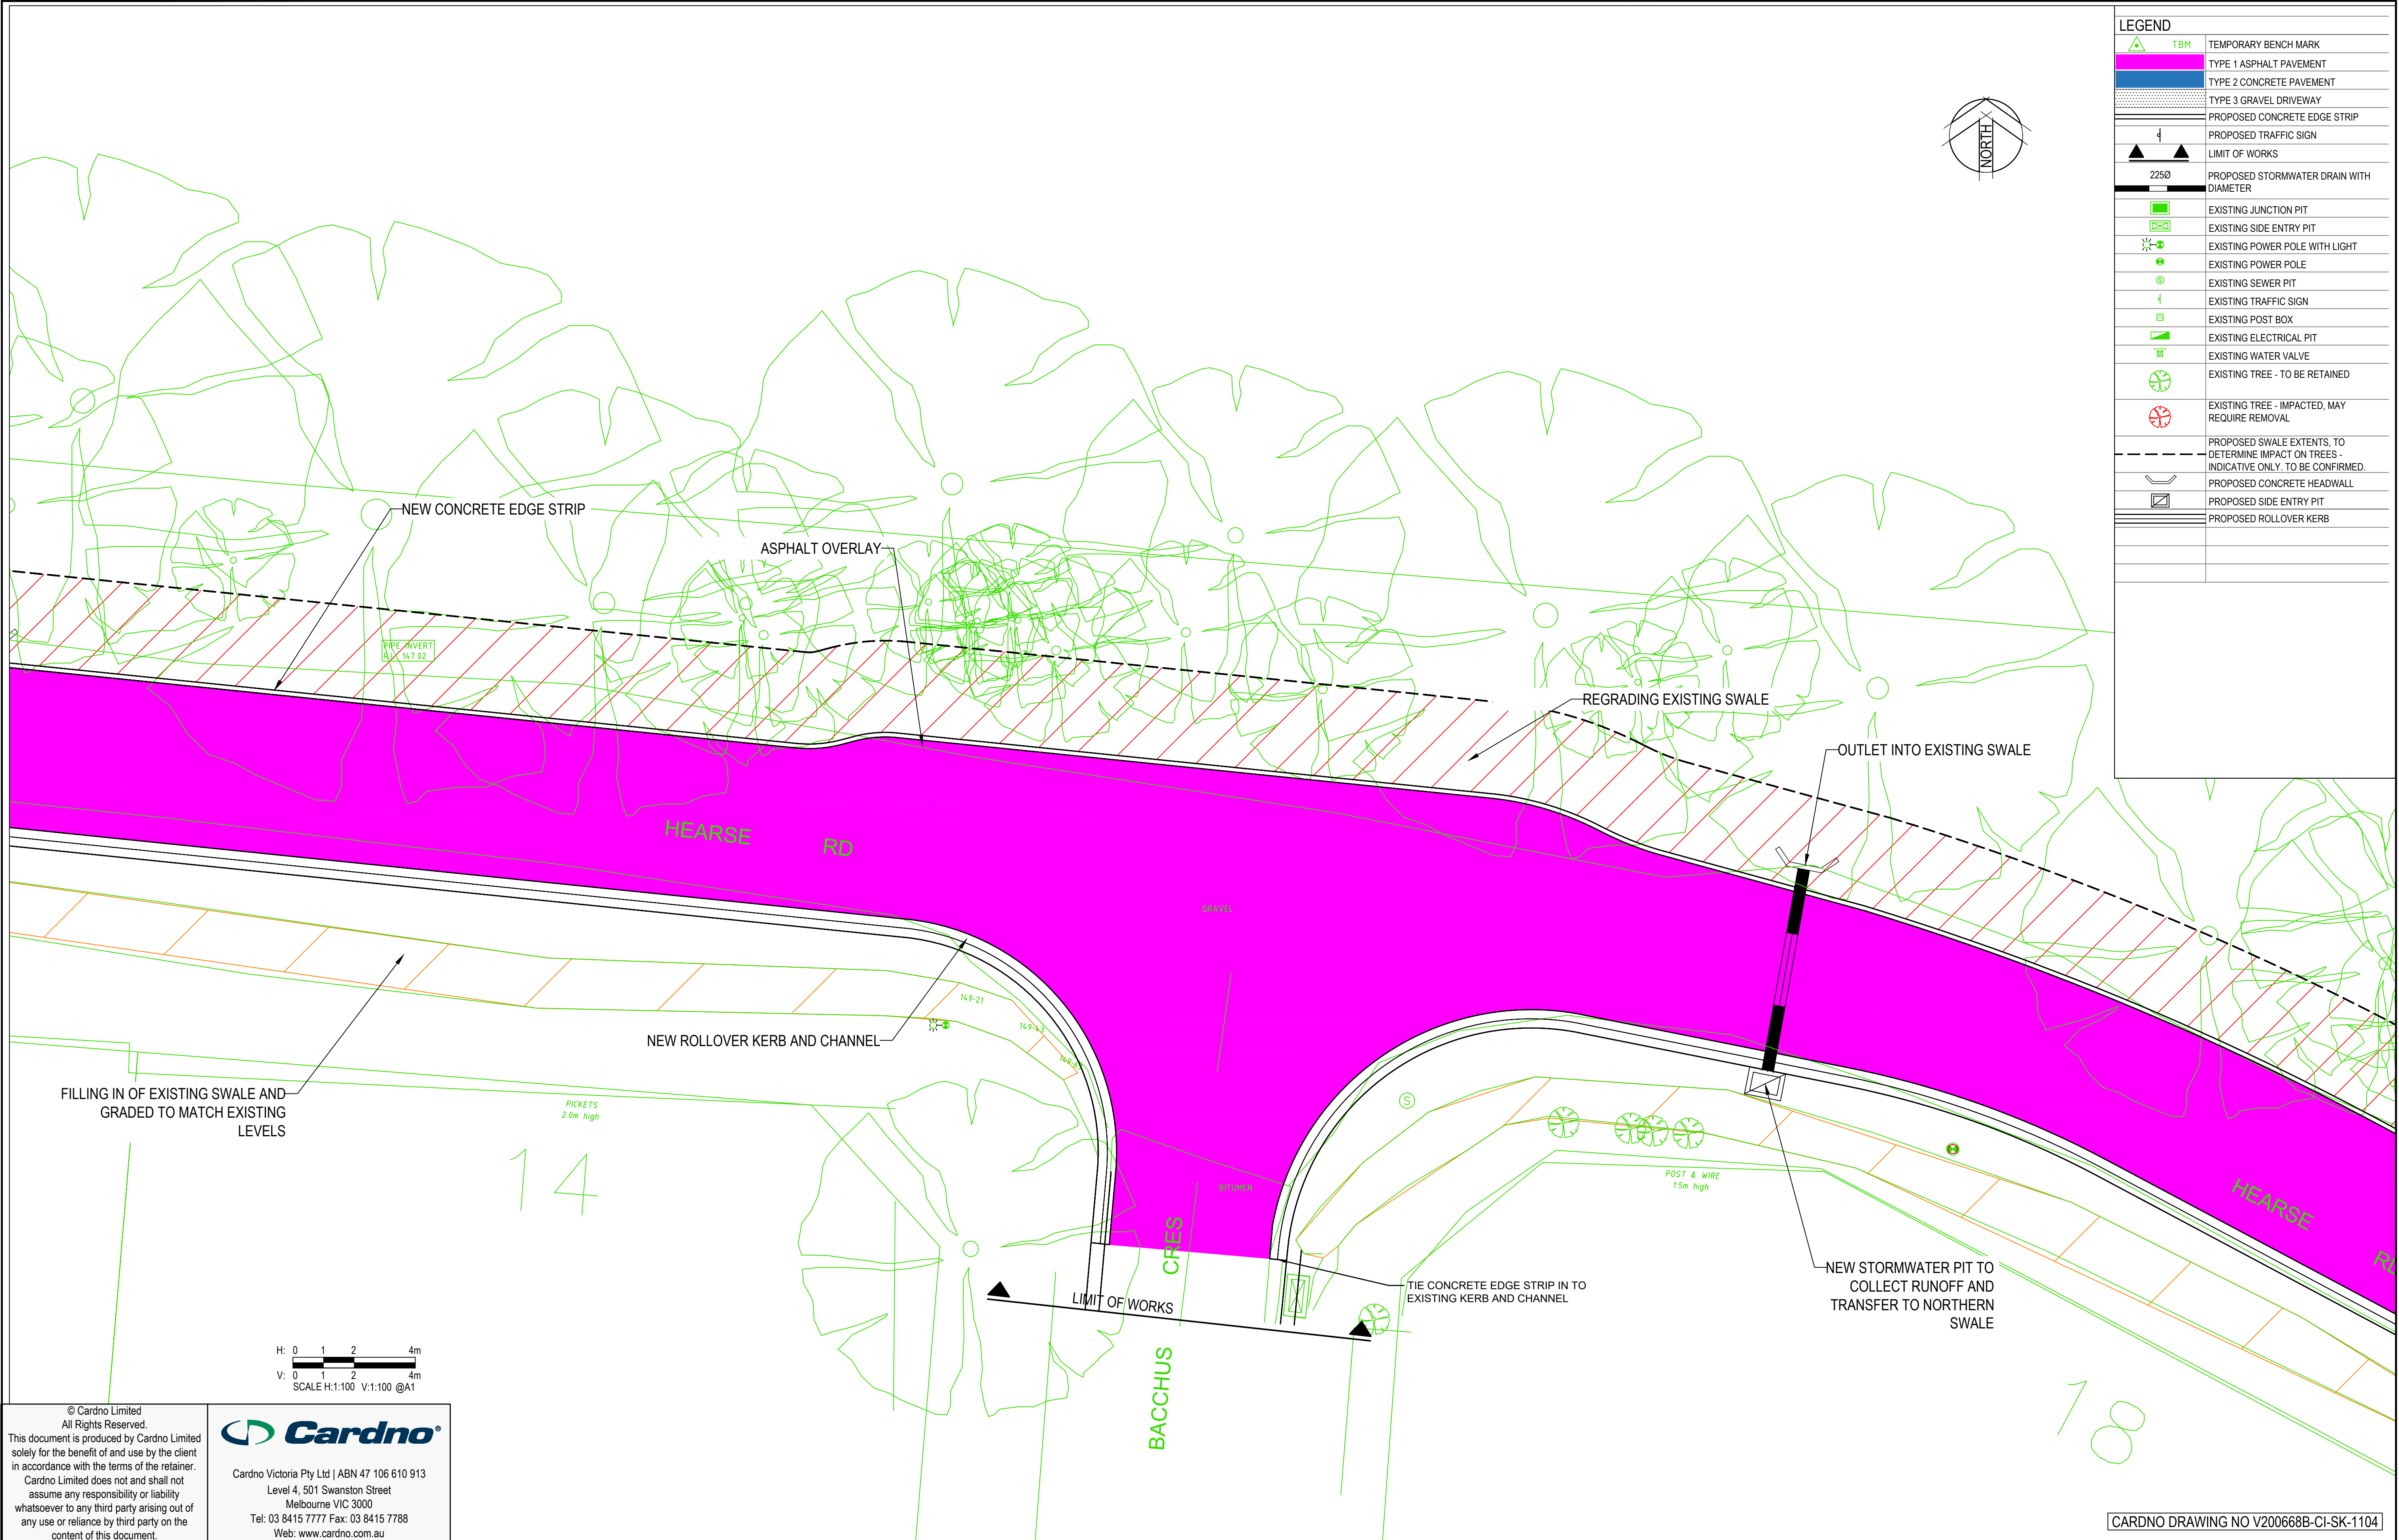

© Cardno Limited
All Rights Reserved.
This document is produced by Cardno Limited
solely for the benefit of and use by the client
in accordance with the terms of the retainer.
Cardno Limited does not and shall not
assume any responsibility or liability
whatsoever to any third party arising out of
any use or reliance by third party on the
content of this document.

Cardno
Cardno Victoria Pty Ltd | ABN 47 106 610 913
Level 4, 501 Swanston Street
Melbourne VIC 3000
Tel: 03 8415 7777 Fax: 03 8415 7788
Web: www.cardno.com.au

AMENDMENTS									
DATE	REVISION	AUTHORISED							
10.09.21	ISSUED FOR INFORMATION	P.CHATTERLEY							

Survey by: DE	Plan: 1:100
Plan by: JO	Cross sections:
Checked by: PL	Long sections:
Project Engineer: PL	Details: A1
Field book no.:	
Computer reference:	

Datum Adopted
And Location

A.H.D.

Co-ordinate
Datum

ARBITRARY

YARRA RANGES COUNCIL

HEARSE RD UPGRADE
MILGROVE
LAYOUT PLAN
SHEET 4 OF 6

Checked by


Approved

Manager -
Infrastructure Services

Total No.
of Sheets
4

Sheet No.
6

Drawing No.

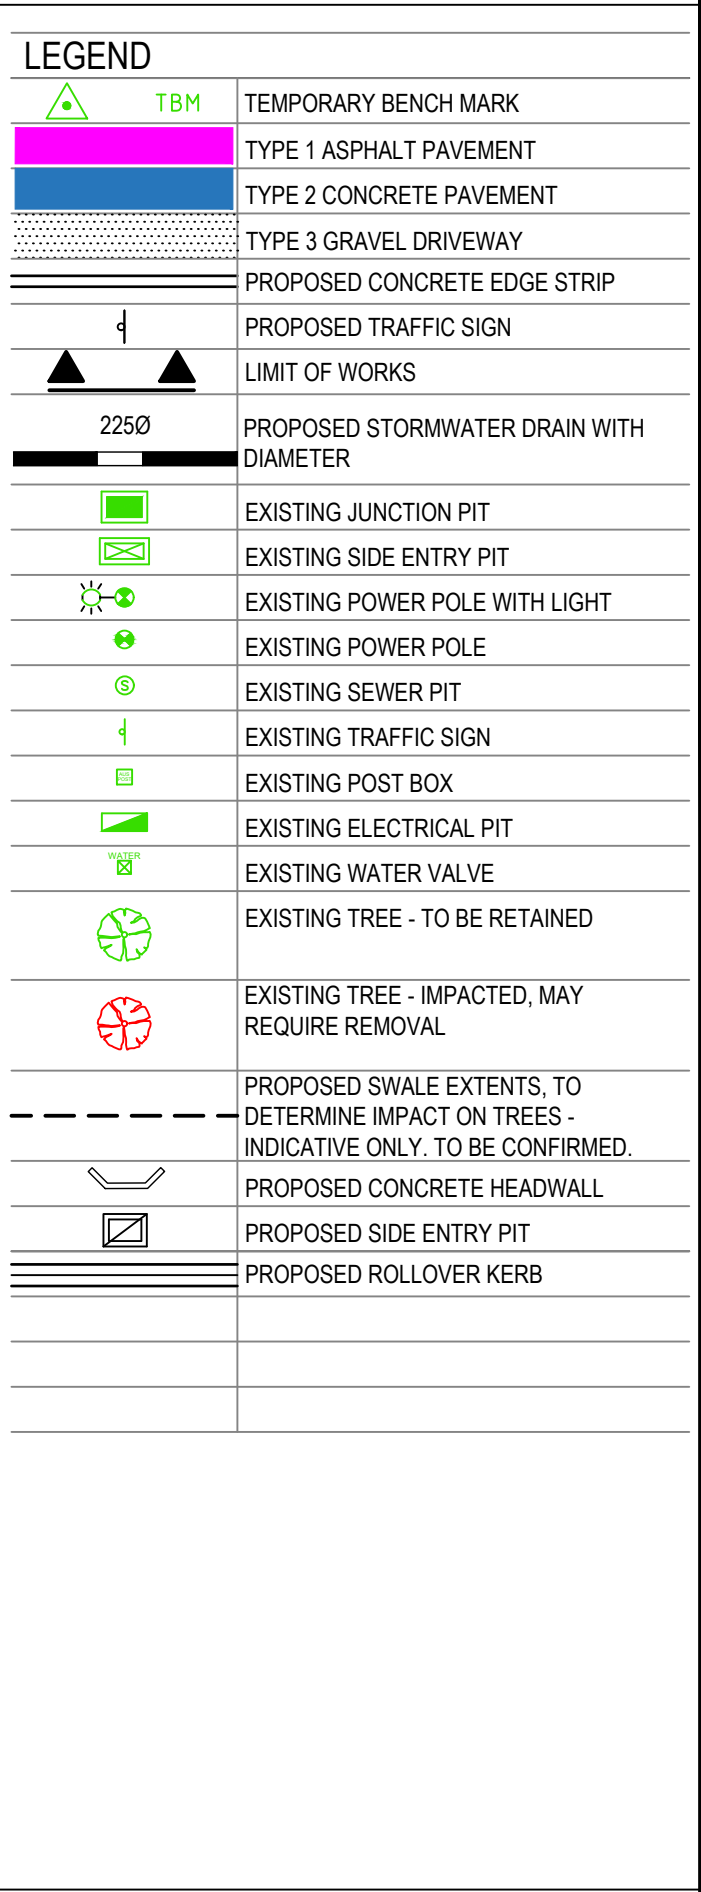



 **Cardno®**

Cardno Victoria Pty Ltd | ABN 47 106 610 913
Level 4, 501 Swanston Street
Melbourne VIC 3000
Tel: 03 8415 7777 Fax: 03 8415 7788
Web: www.cardno.com.au

YARRA RANGES COUNCIL

XREF's: Drawing Title Block-Color; V200568B-CI-XR-EF01; V200568B-CI-XR-PF01; V200568B-CI-XR-PPAV; P STRM PLAN LABELS; V190689 FL 2D; V200568B-CI-XR-EF02_community; Drawing Title Block-Color Community
CAD File: M:20200501_1000V200568_SOYR_VARYING_ROAD_GROUP_PACKAGES_-_ICivilDraftingPackage 4Community Consultation PlansV200568B-CI-DG-101-1106a.dwg
DATE PLOTTED: 10 September 2021 4:37 PM BY : JAMES OSLER

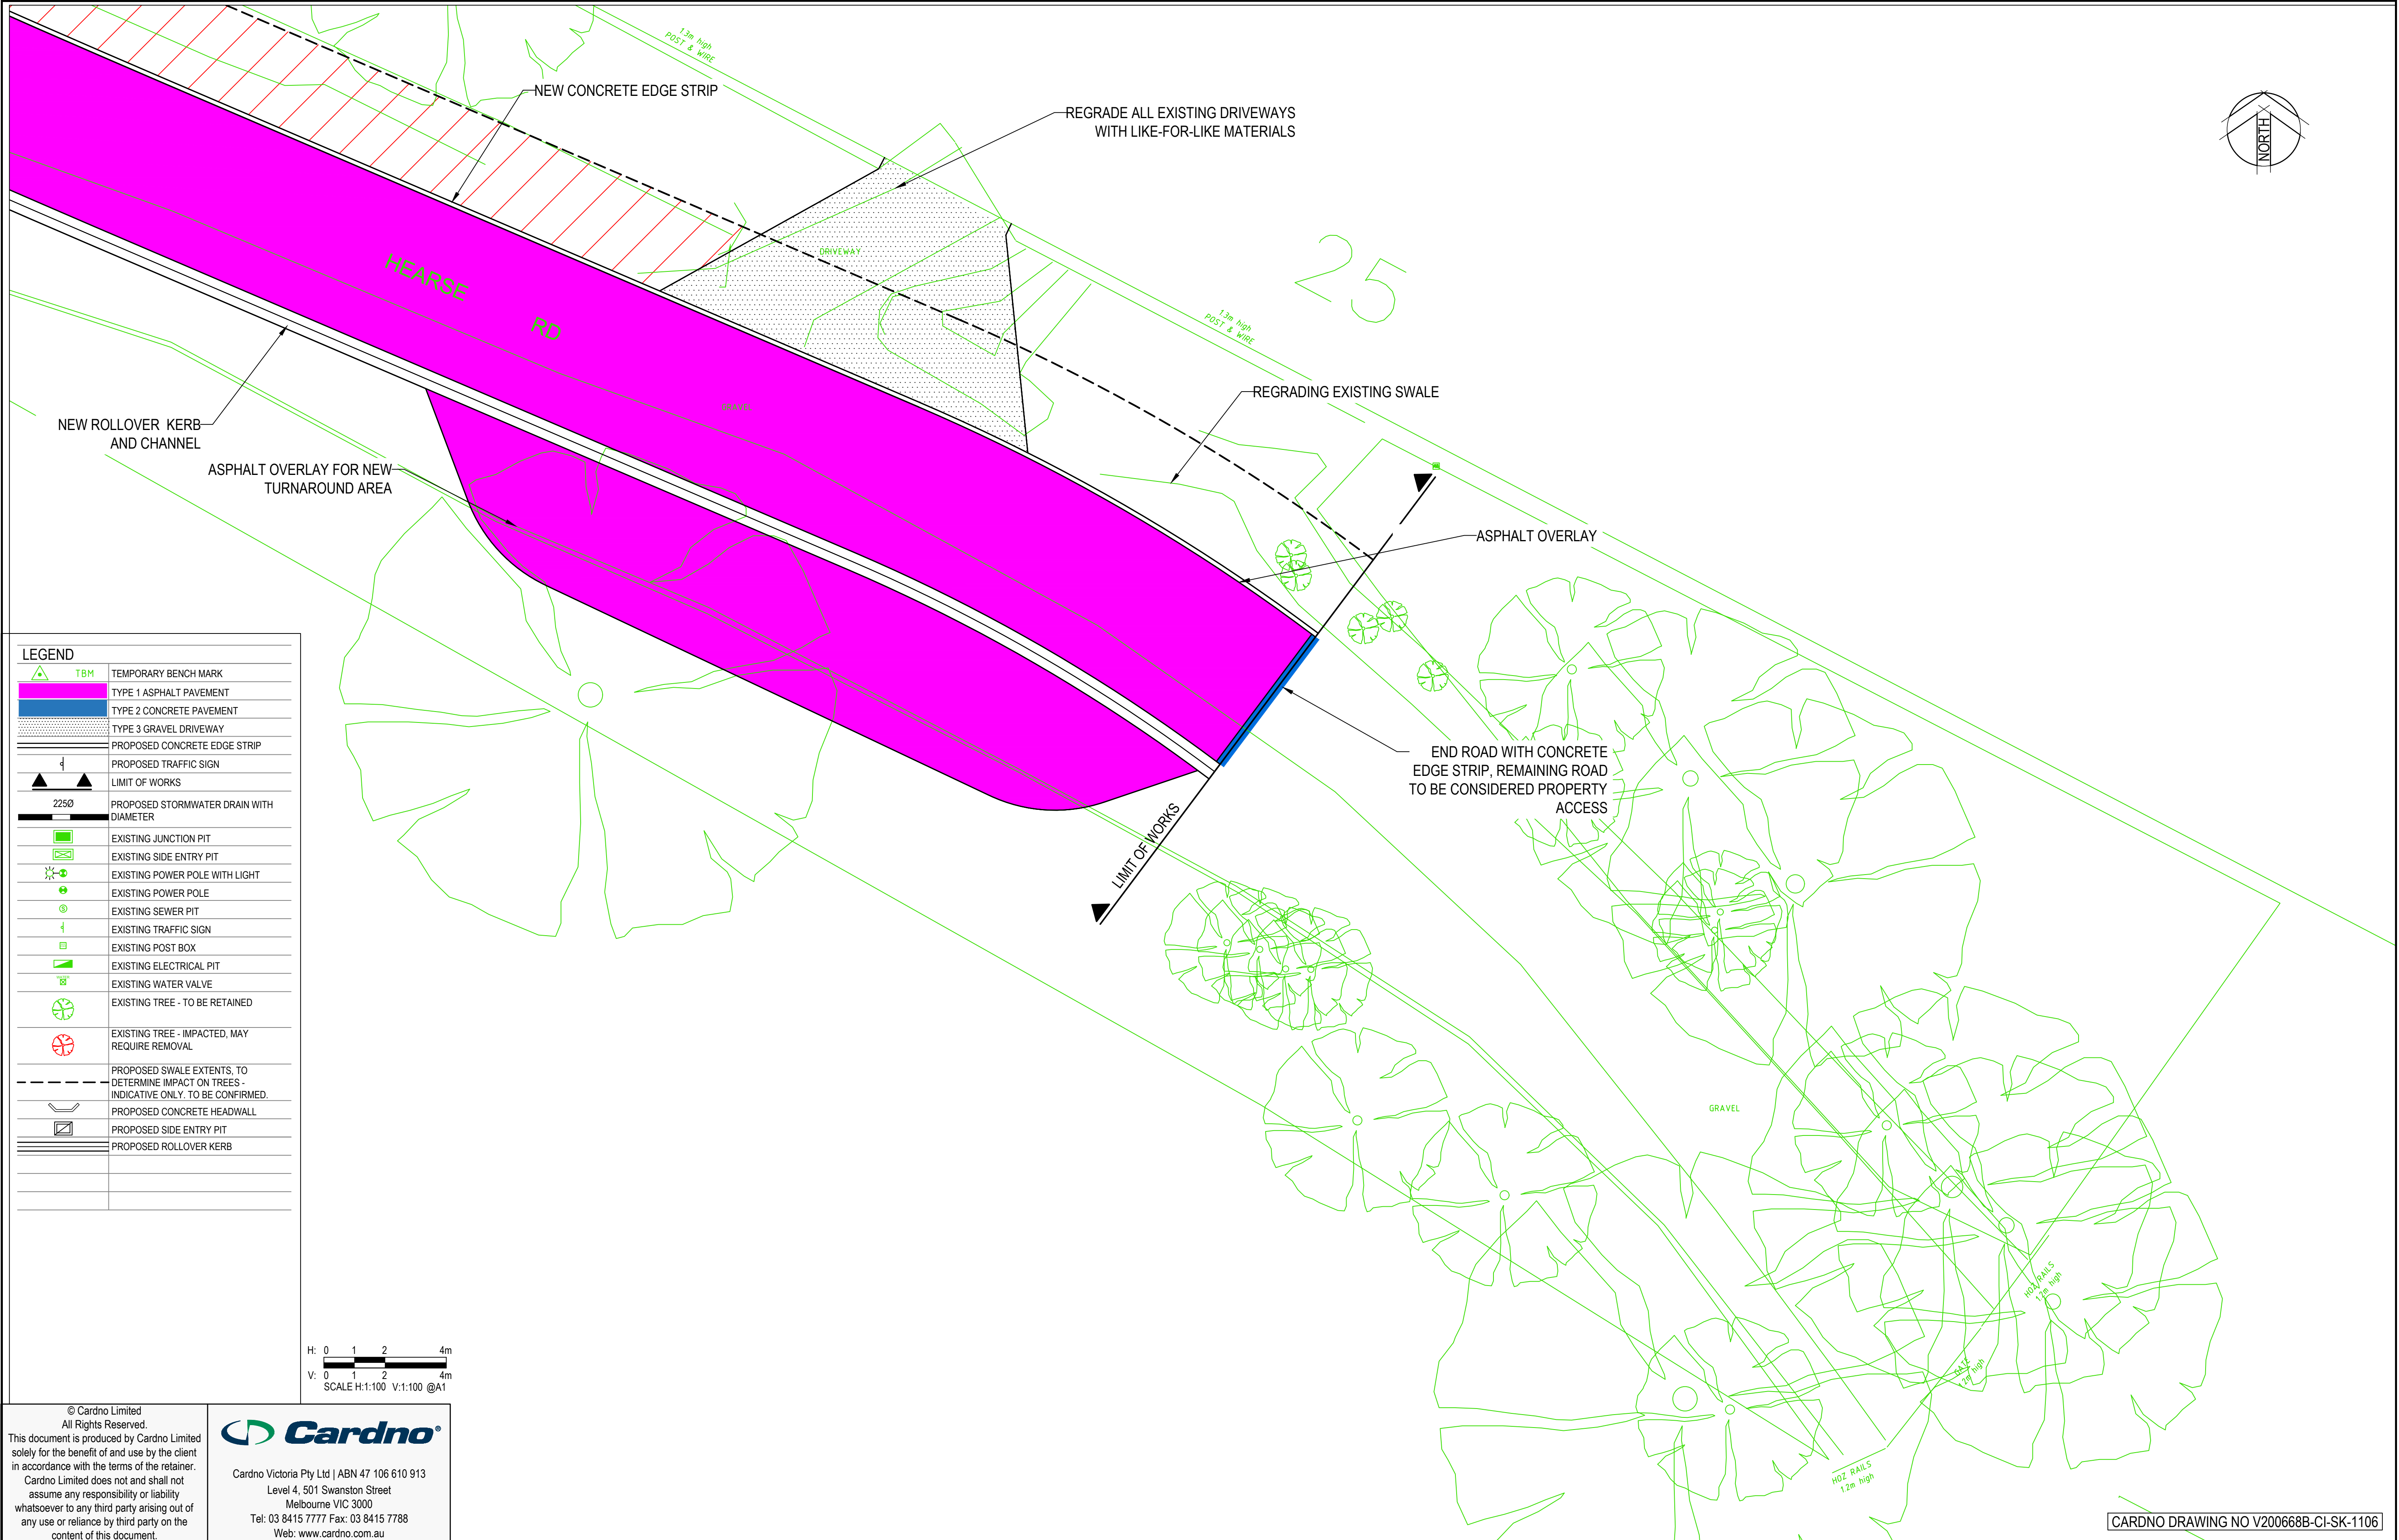

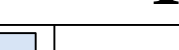AMENDMENTS													YARRA RANGES COUNCIL									
DATE	REVISION	AUTHORISED										Survey by: DE	Plan by: JO	Plan: 1:100	Datum Adopted And Location		HEARSE RD UPGRADE MILGROVE LAYOUT PLAN SHEET 6 OF 6	Checked by	Total No. of Sheets	Sheet No.		
												Checked by: PL	Cross sections:		A.H.D.			Approved	6	6		
												Project Engineer: PL	Long sections:		Co-ordinate Datum			Manager - Infrastructure Services	Drawing No.			
												Field book no.:	Defaults: A1		ARBITRARY							
												Computer reference:										
10.09.21	ISSUED FOR INFORMATION	P.CHATTERLEY																				