
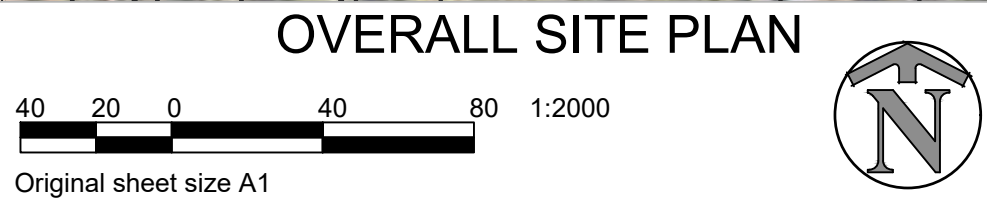



ROAD UPGRADE - TANTON STREET & RAILWAY PARADE, WANDIN NORTH

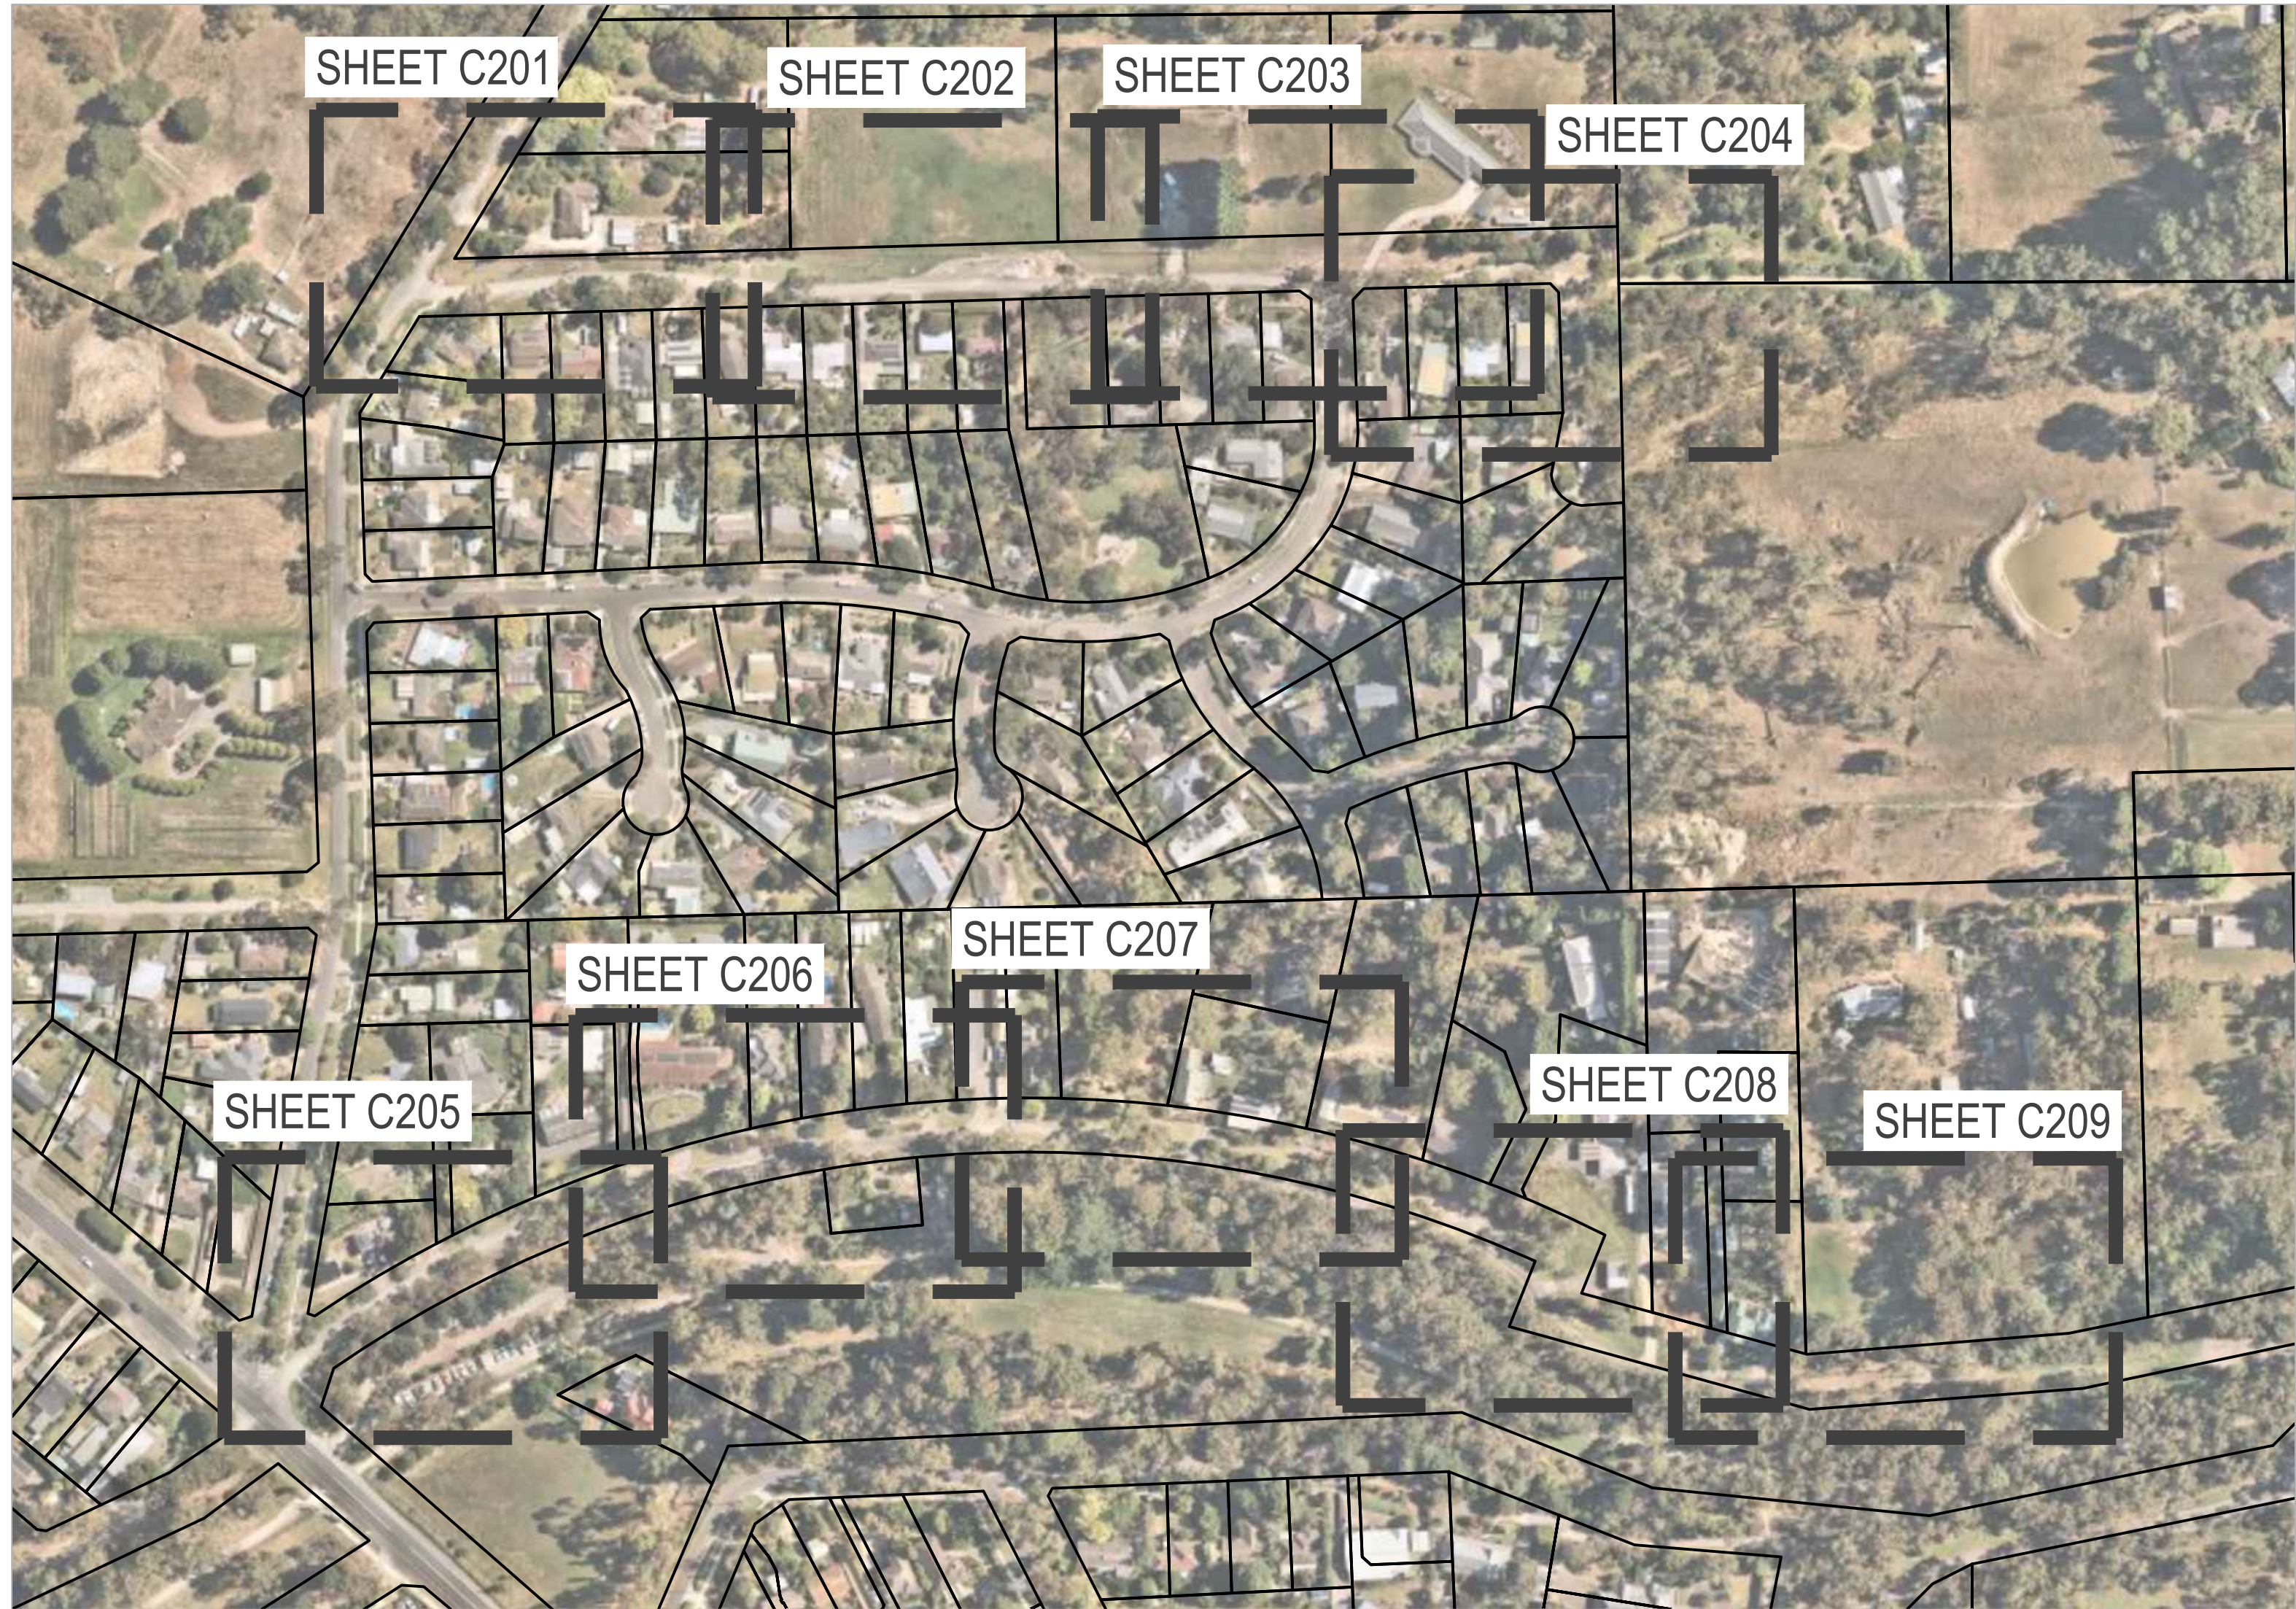

PROJECT WORKS BREAKDOWN

PAVEMENT UPGRADE OF TANTON STREET AND RAILWAY PARADE WITH CHANGES TO TRAFFIC CONDITIONS TO IMPROVE ROAD SAFETY

- WORK TO INCLUDE:
- RESURFACING OF TANTON STREET AND RAILWAY PARADE WITH ADDITION OF KERB AND CHANNEL
 - INTRODUCTION OF LOCAL AREA TRAFFIC MANAGEMENT MEASURES ALONG TANTON STREET
 - NEW PIPED DRAINAGE AND IMPROVEMENTS TO EXISTING DRAINAGE SYSTEM
 - ROAD WIDENING TO ALLOW FOR 2-WAY TRAFFIC MOVEMENT AROUND CORNERS IN TANTON STREET
 - FORMALISED TURNING MOVEMENT AREA FOR SERVICE VEHICLES IN RAILWAY PARADE

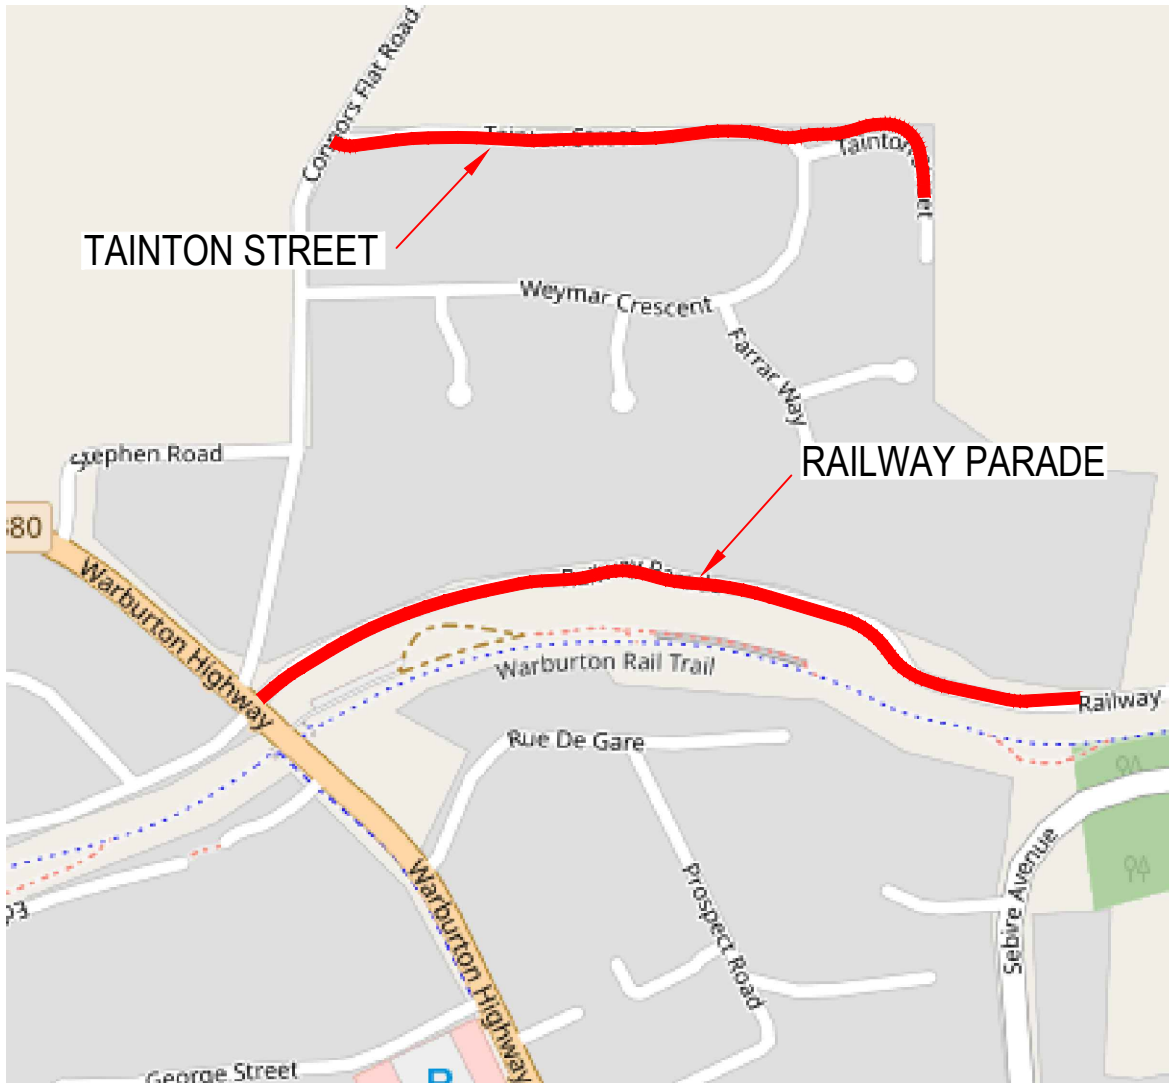

LOCALITY PLAN - MELWAY REF 119|B9,C9,B10,C10
NOT TO SCALE

SHEET No.	SHEET INDEX	VERSION No.
C101	LOCALITY PLAN, DRAWING INDEX, SECTIONS AND NOTES	01
C201	LAYOUT PLAN - TANTON STREET	01
C202	LAYOUT PLAN - TANTON STREET	01
C203	LAYOUT PLAN - TANTON STREET	01
C204	LAYOUT PLAN - TANTON STREET	01
C205	LAYOUT PLAN - RAILWAY PARADE	01
C206	LAYOUT PLAN - RAILWAY PARADE	01
C207	LAYOUT PLAN - RAILWAY PARADE	01
C208	LAYOUT PLAN - RAILWAY PARADE	01
C209	LAYOUT PLAN - RAILWAY PARADE	01

CONSULTATION ISSUE
NOT TO BE USED FOR CONSTRUCTION



DATE	REVISION	AUTHORISED	VER.	PLAN STATUS:	SCALES:	LEVEL DATUM	COORDINATE DATUM	YARRA RANGES COUNCIL	CHECKED BY	SHEET NO.	VERSION
15.06.22	COMMUNITY CONSULTATION	SP	00	CONSULTATION ISSUE	AS SHOWN AT A1	A.H.D.	MGA	ROAD UPGRADE TANTON STREET & RAILWAY PARADE WANDIN NORTH NOTES, LOCALITY PLAN, SECTIONS AND SHEET INDEX	XXXX	C101	01
17.06.22	COUNCIL AMENDMENTS	SP	01		SURVEY BY: JCA				APPROVED: XXXX		
					PLAN BY: Z.GUYAS (JCA)				MANAGER - INFRASTRUCTURE SERVICES		
					CHECKED BY: S. PIKE (JCA)						
					PROJECT ENGINEER: N/A						
					DATE: 15/06/2022						
					CAD FILE: 28424_CC.dwg						

WARNING
BEWARE - UNDERGROUND SERVICES
THE LOCATIONS OF EXISTING UNDERGROUND SERVICES ARE APPROXIMATE ONLY AND THEIR EXACT DEPTH AND LOCATION SHOULD BE VERIFIED AND PROVEN ON SITE BY THE APPROPRIATE SERVICE PROVIDERS PRIOR TO ANY SITE EXCAVATION. NO GUARANTEE IS GIVEN THAT ALL EXISTING SERVICES ARE SHOWN. CONTRACTOR TO TAKE PRECAUTIONS TO AVOID CONFLICTS.



JCA Ref: 28424

AERIAL IMAGING IS FOR VISUAL REPRESENTATION ONLY AND DOES NOT REFLECT ACCURATE LOCATION OF BUILDINGS, ROADS AND VEGETATION OR OTHER EXISTING ASSETS

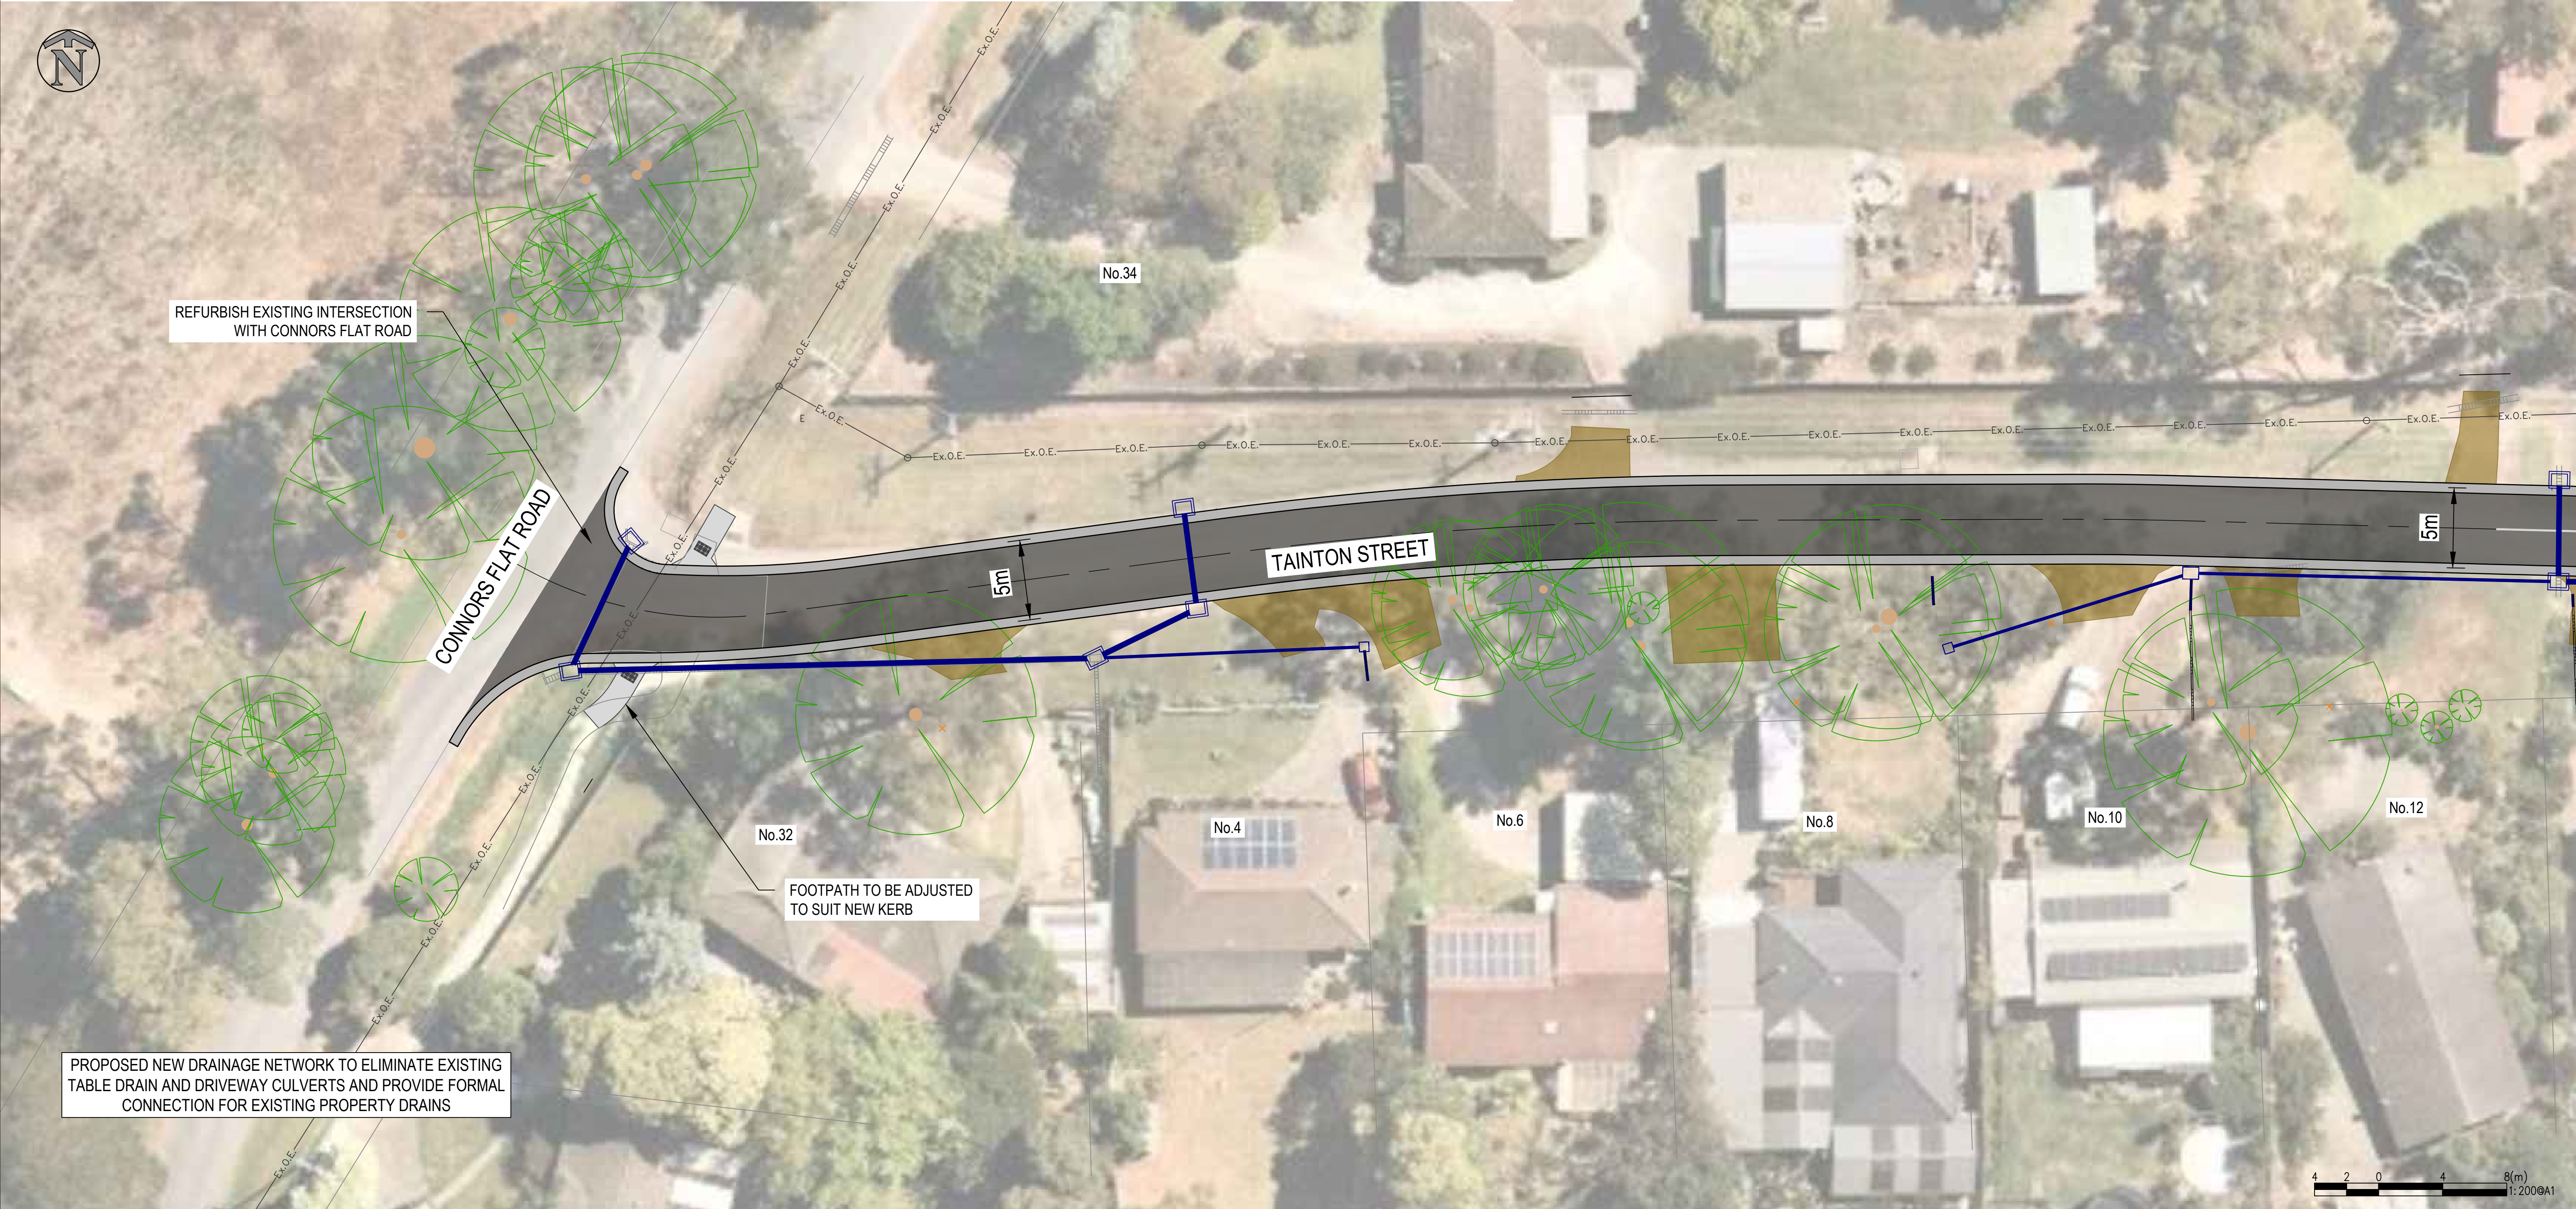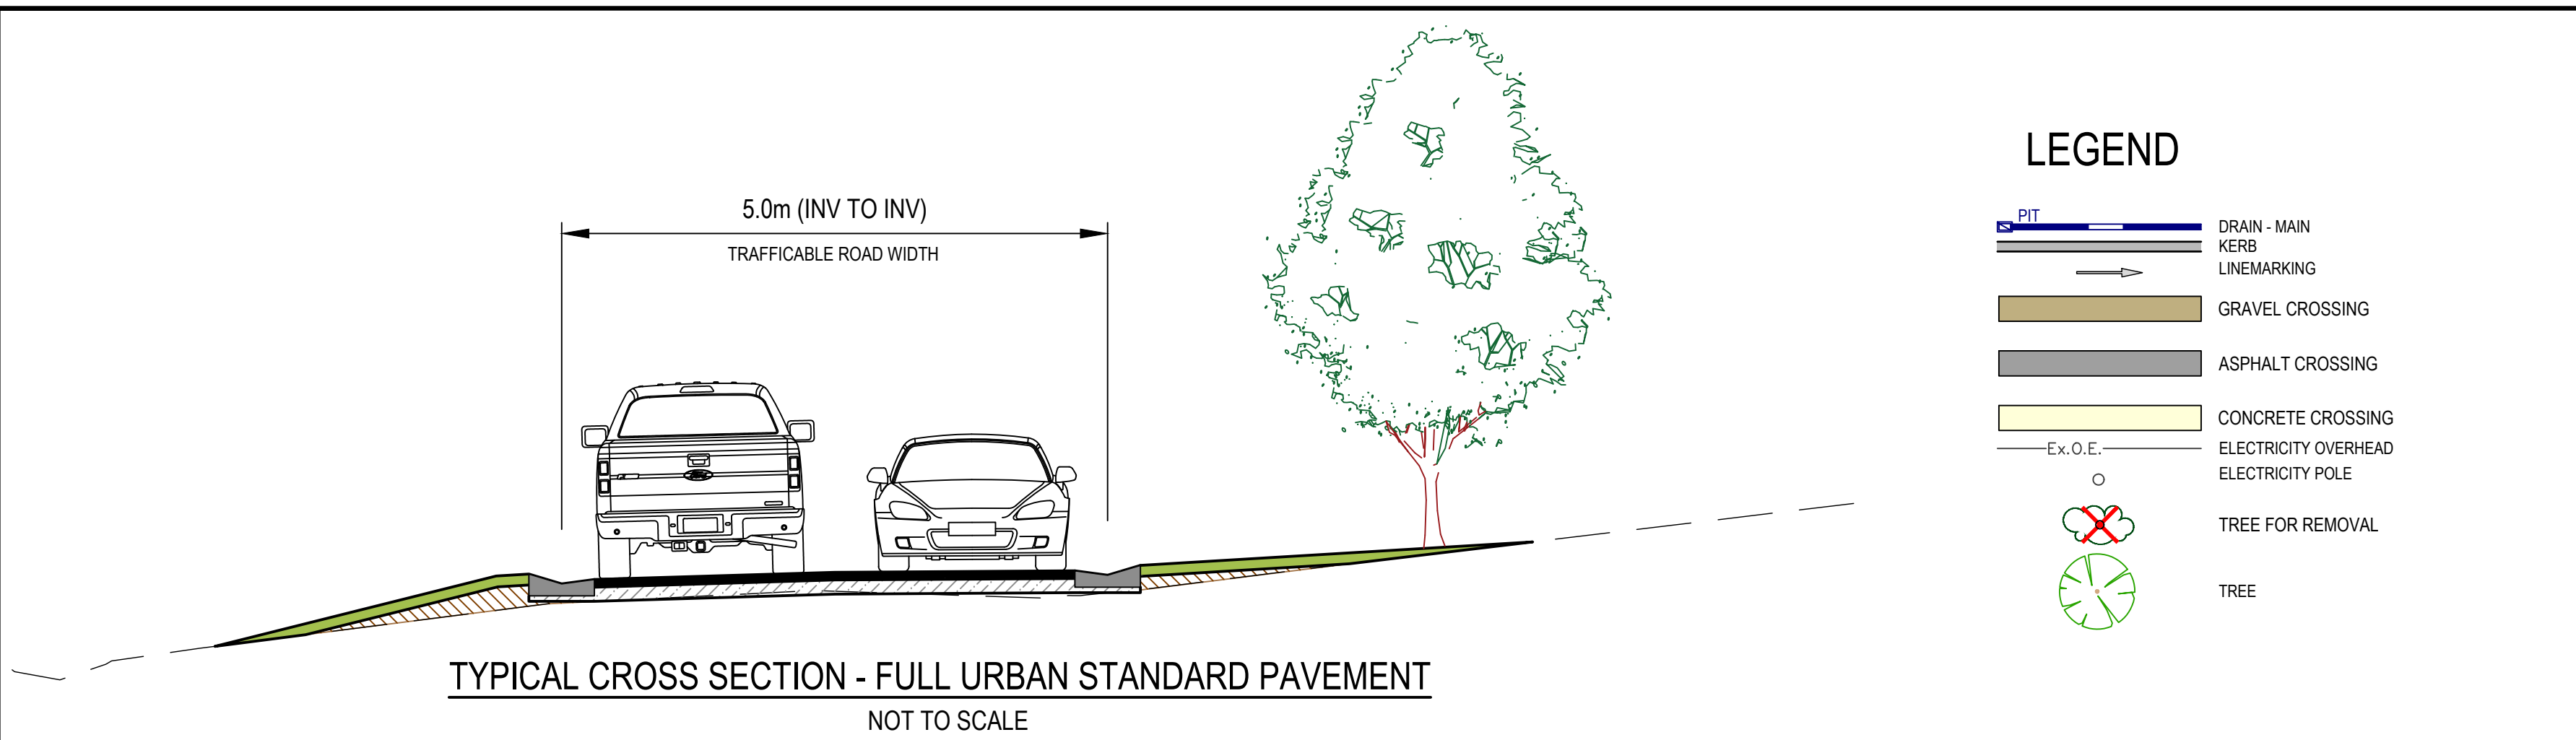

DATE	REVISION	AUTHORISED	VER.	PLAN STATUS:	SCALES:	LEVEL DATUM	COORDINATE DATUM	CHECKED BY	SHEET NO.	VERSION
15.06.22	COMMUNITY CONSULTATION	SP	00	CONSULTATION ISSUE WARNING BEWARE - UNDERGROUND SERVICES THE LOCATIONS OF EXISTING UNDERGROUND SERVICES ARE APPROXIMATE ONLY AND THEIR EXACT DEPTH AND LOCATION SHOULD BE VERIFIED AND PROVEN ON SITE BY THE APPROPRIATE SERVICE PROVIDERS PRIOR TO ANY SITE EXCAVATION. NO GUARANTEE IS GIVEN THAT ALL EXISTING SERVICES ARE SHOWN. CONTRACTOR TO TAKE PRECAUTIONS TO AVOID CONFLICTS	AS SHOWN AT A1	A.H.D.	MGA	XXXX	C201	01
17.06.22	COUNCIL AMENDMENTS	SP	01		SURVEY BY: JCA			APPROVED XXXX	DRAWING NO.	
					PLAN BY: Z.GLUYAS (JCA)			MANAGER - INFRASTRUCTURE SERVICES		
					CHECKED BY: S.PIKE (JCA)					
					PROJECT ENGINEER: N/A					
					DATE: 15/06/2022					
					CAD FILE: 28424_CC.dwg					

www.dialbeforeyoudig.com.au

DIAL 1100
BEFORE YOU DIG

JCA
Surveying - Engineering - Town Planning
Suite 9, 303 Marcondah Highway
Ringwood Victoria, Australia 3134
Phone 03 9735 4888 Email jca@jca.com.au www.jca.com.au

JCA Ref: 28424



Yarra Ranges Council

YARRA RANGES COUNCIL
ROAD UPGRADE
TAINTON STREET & RAILWAY PARADE
WANDIN NORTH
TAINTON STREET LAYOUT PLAN

AERIAL IMAGING IS FOR VISUAL REPRESENTATION ONLY AND DOES NOT REFLECT ACCURATE LOCATION OF BUILDINGS, ROADS AND VEGETATION OR OTHER EXISTING ASSETS

LEGEND



- PIT
- DRAIN - MAIN
- KERB
- LINEMARKING
- GRAVEL CROSSING
- ASPHALT CROSSING
- CONCRETE CROSSING
- Ex.O.E.
- ELECTRICITY OVERHEAD
- ELECTRICITY POLE
- TREE FOR REMOVAL
- TREE

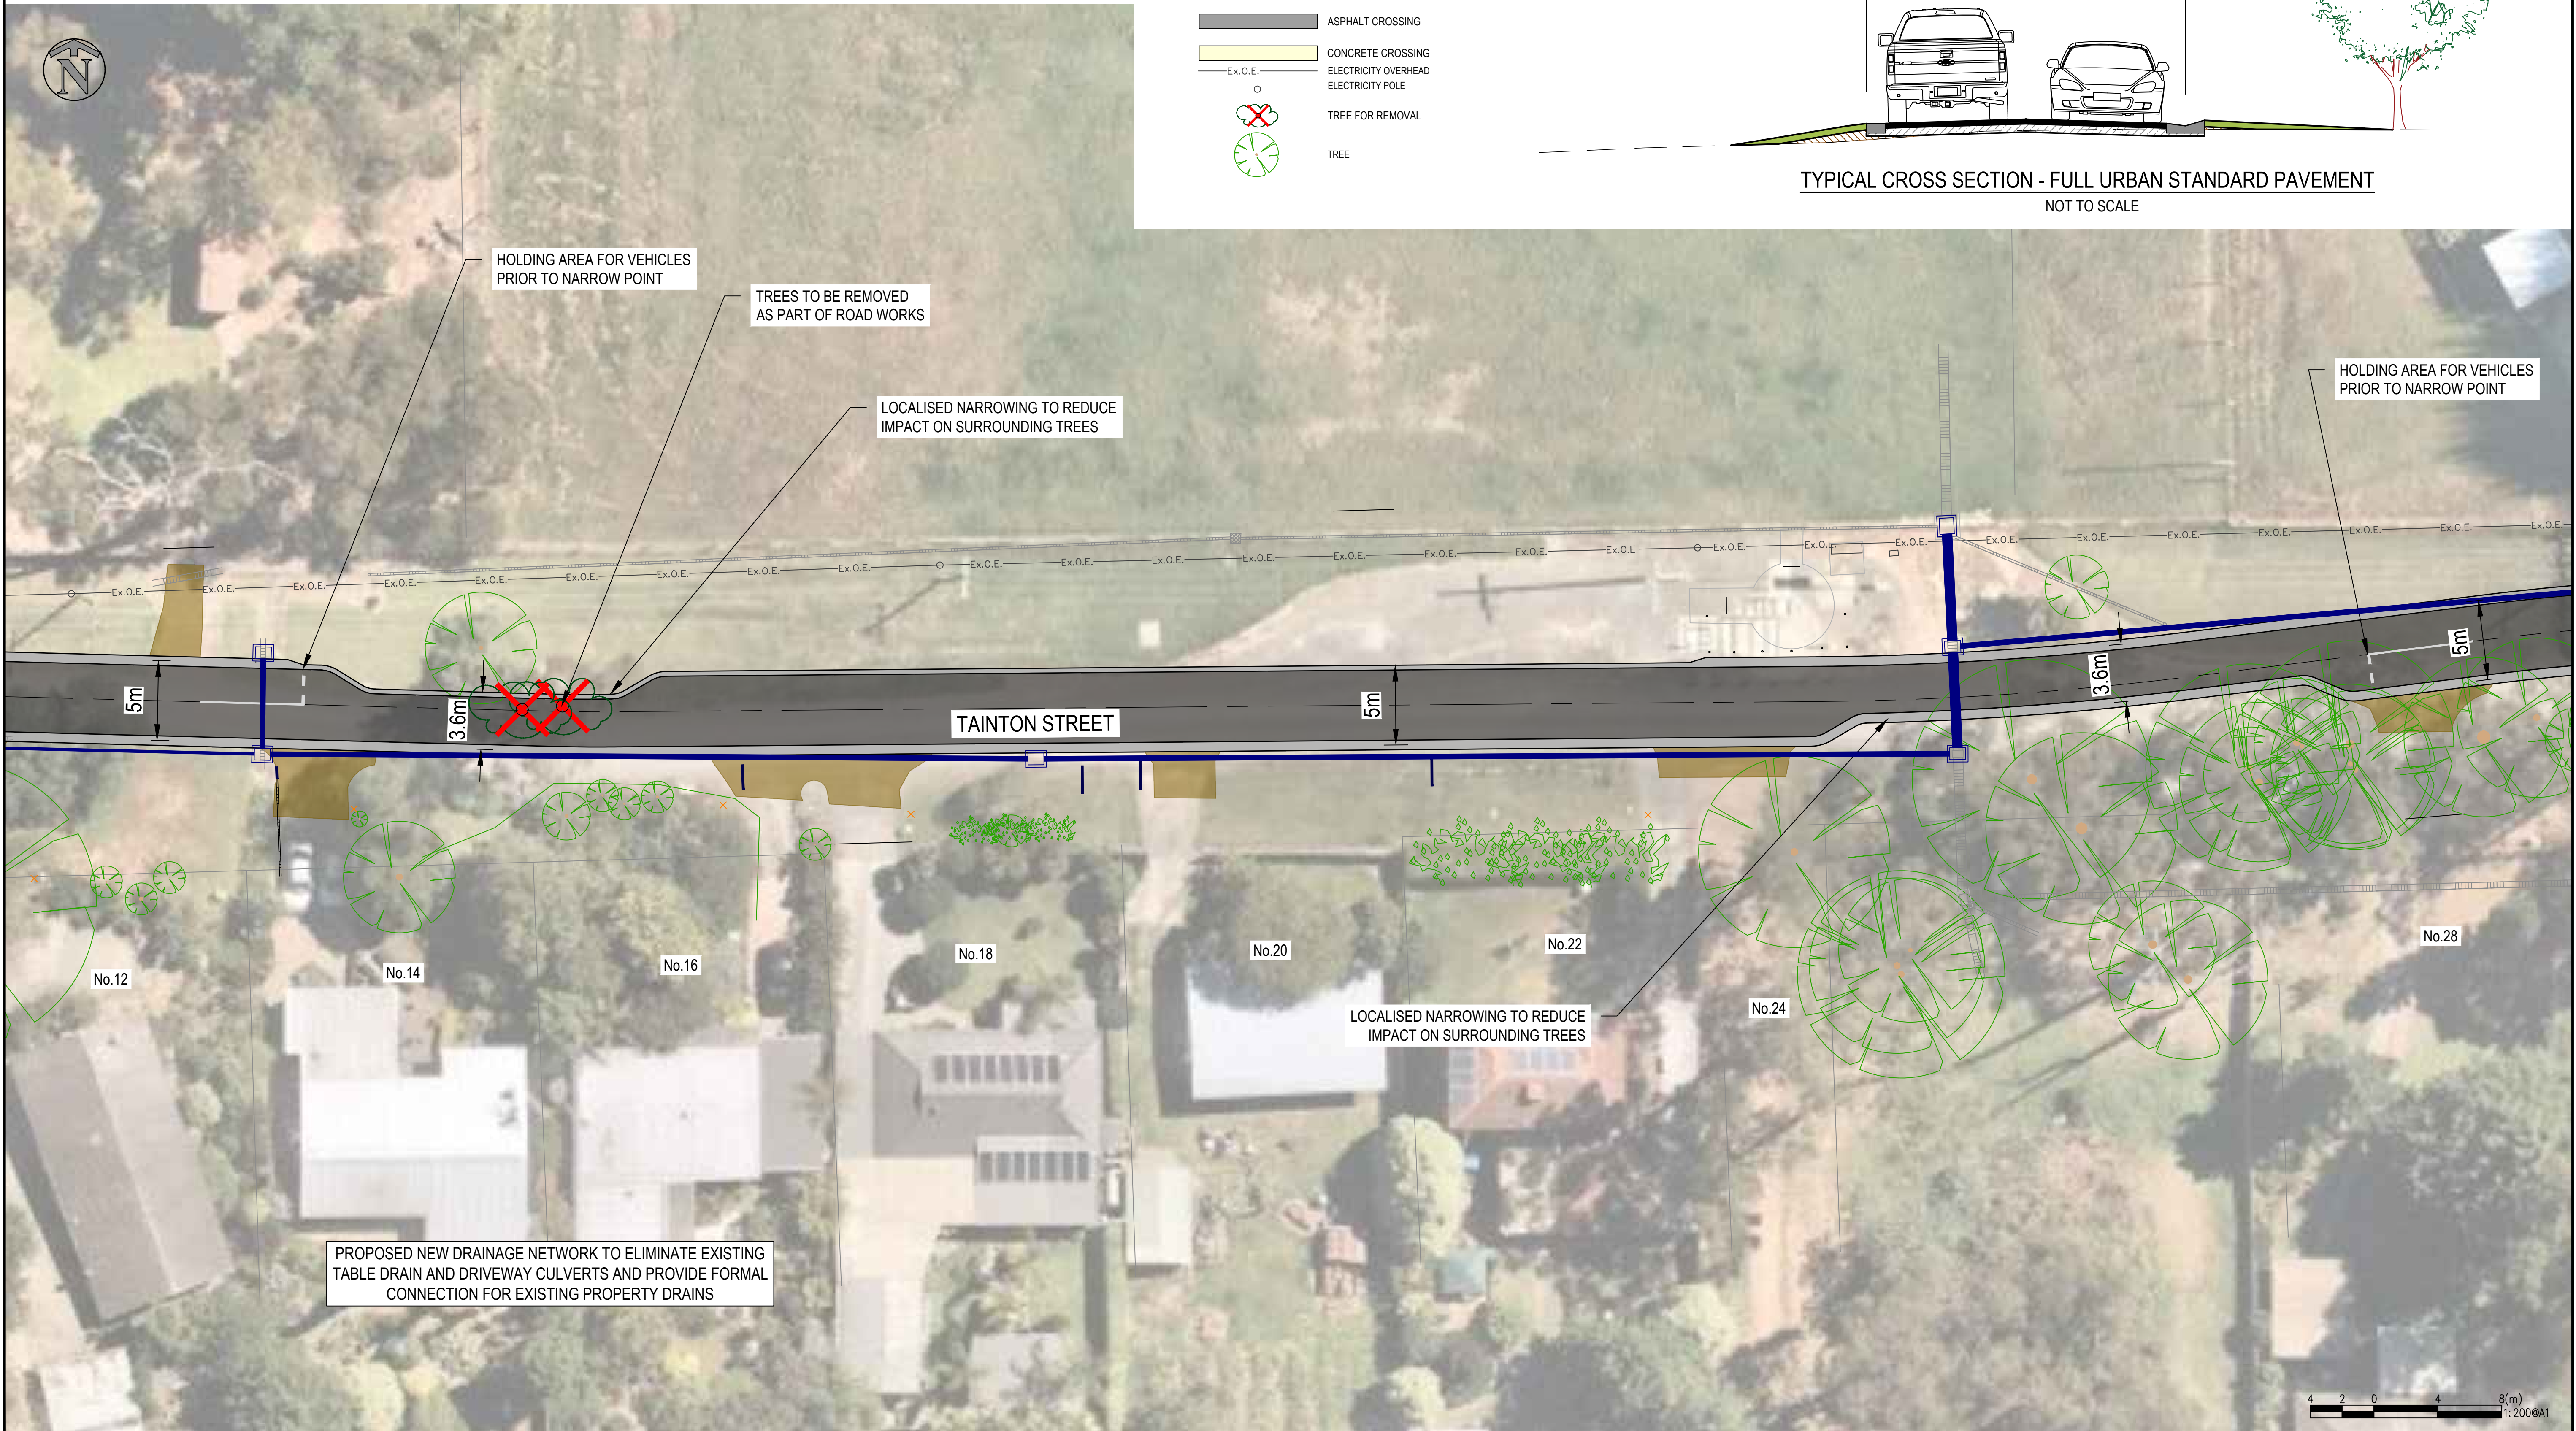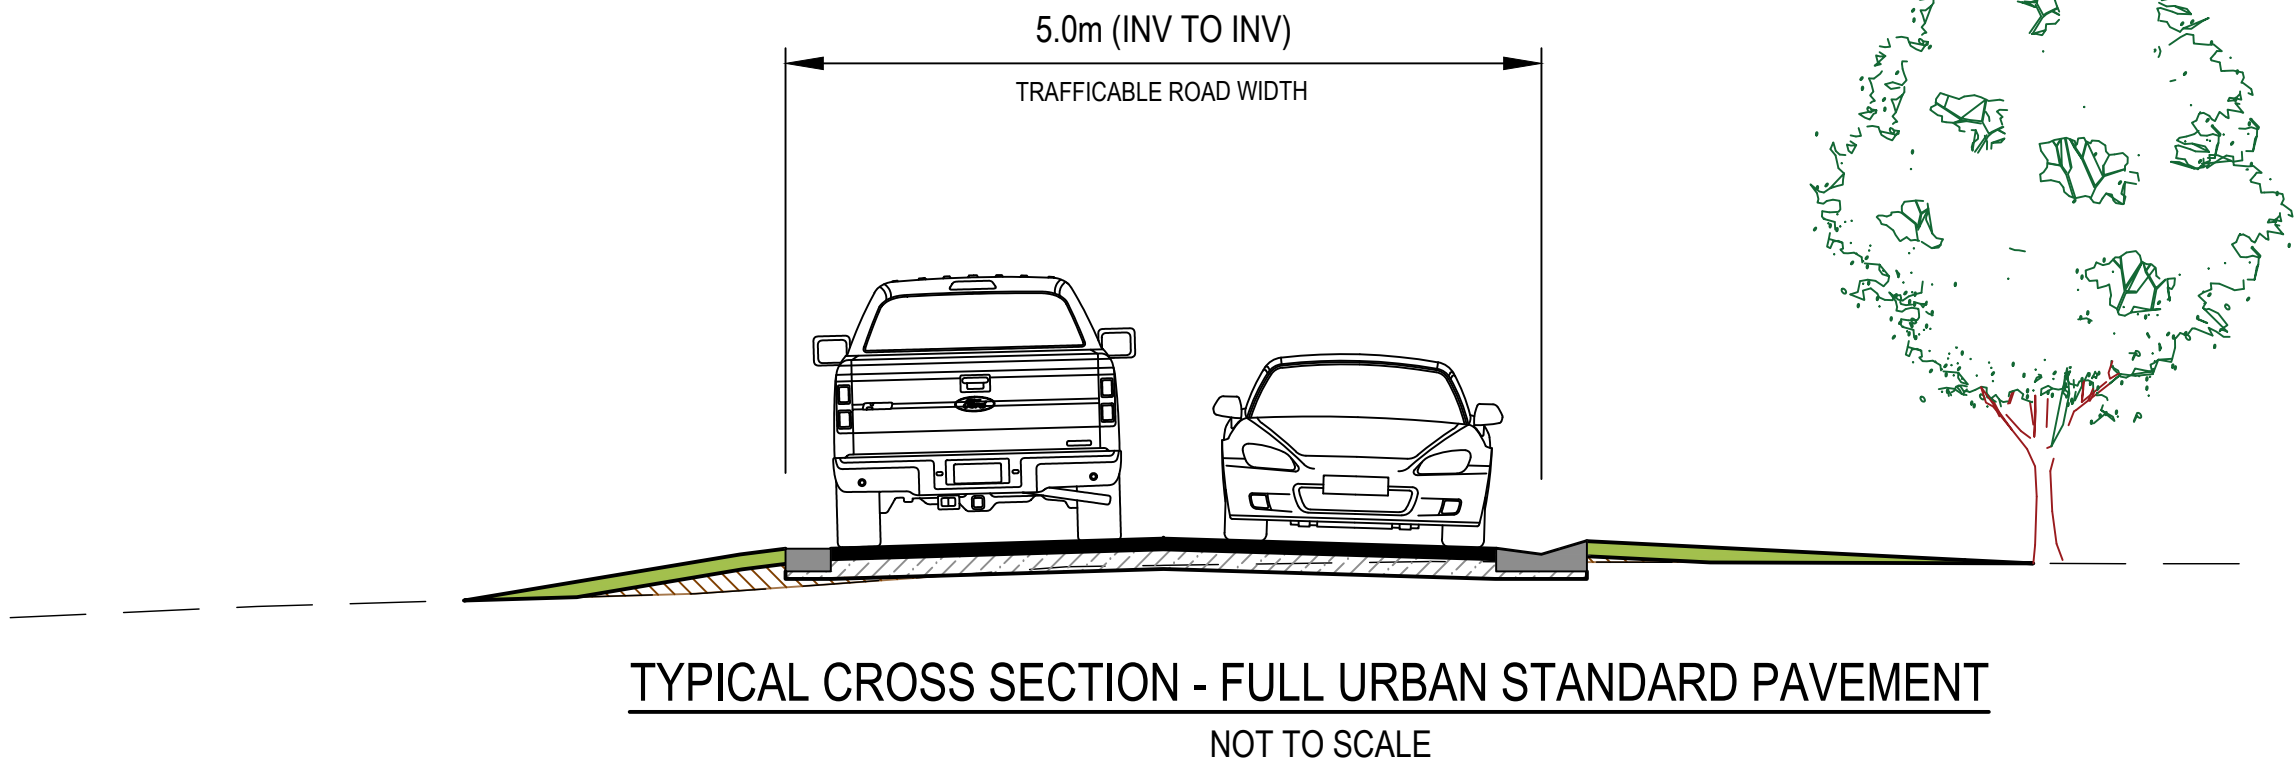


DATE				REVISION				AUTHORISED				VER.				PLAN STATUS:					
15.06.22				COMMUNITY CONSULTATION				SP				00				CONSULTATION ISSUE					
17.06.22				COUNCIL AMENDMENTS				SP				01									
<div><div><p>WARNING</p><p>BEWARE - UNDERGROUND SERVICES</p><p>THE LOCATIONS OF EXISTING UNDERGROUND SERVICES ARE APPROXIMATE ONLY AND THEIR EXACT DEPTH AND LOCATION SHOULD BE VERIFIED AND PROVEN ON SITE BY THE APPROPRIATE SERVICE PROVIDERS PRIOR TO ANY SITE EXCAVATION. NO GUARANTEE IS GIVEN THAT ALL EXISTING SERVICES ARE SHOWN. CONTRACTOR TO TAKE PRECAUTIONS TO AVOID CONFLICTS</p></div><div><p>www.dialbeforeyoudig.com.au</p><p>DIAL 1100</p><p>BEFORE YOU DIG</p></div><div><p>JCA</p><p>Surveying - Engineering - Town Planning</p><p>Suite 9, 303 Marcondah Highway</p><p>Ringwood Victoria, Australia 3134</p><p>Phone 03 9735 4888 Email jca@jca.com.au www.jca.com.au</p><p>JCA Ref: 28424</p></div></div>																					
<div><p>SCALES:</p><p>AS SHOWN AT A1</p><p>SURVEY BY: JCA</p><p>PLAN BY: Z.GUYAS (JCA)</p><p>CHECKED BY: S.PIKE (JCA)</p><p>PROJECT ENGINEER: N/A</p><p>DATE: 15/06/2022</p><p>CAD FILE: 28424_CC.dwg</p></div>								<div><p>LEVEL DATUM</p><p>A.H.D.</p><p>COORDINATE DATUM</p><p>MGA</p></div>				<div><p>YARRA RANGES COUNCIL</p><p>ROAD UPGRADE</p><p>TAINTON STREET & RAILWAY PARADE</p><p>WANDIN NORTH</p><p>TAINTON STREET LAYOUT PLAN</p></div>				<div><p>CHECKED BY</p><p>XXXX</p><p>APPROVED</p><p>XXXX</p><p>MANAGER - INFRASTRUCTURE SERVICES</p></div>		<div><p>SHEET NO.</p><p>C202</p><p>DRAWING NO.</p></div>		<div><p>VERSION</p><p>01</p></div>	

AERIAL IMAGING IS FOR VISUAL REPRESENTATION ONLY AND DOES NOT REFLECT ACCURATE LOCATION OF BUILDINGS, ROADS AND VEGETATION OR OTHER EXISTING ASSETS

LEGEND

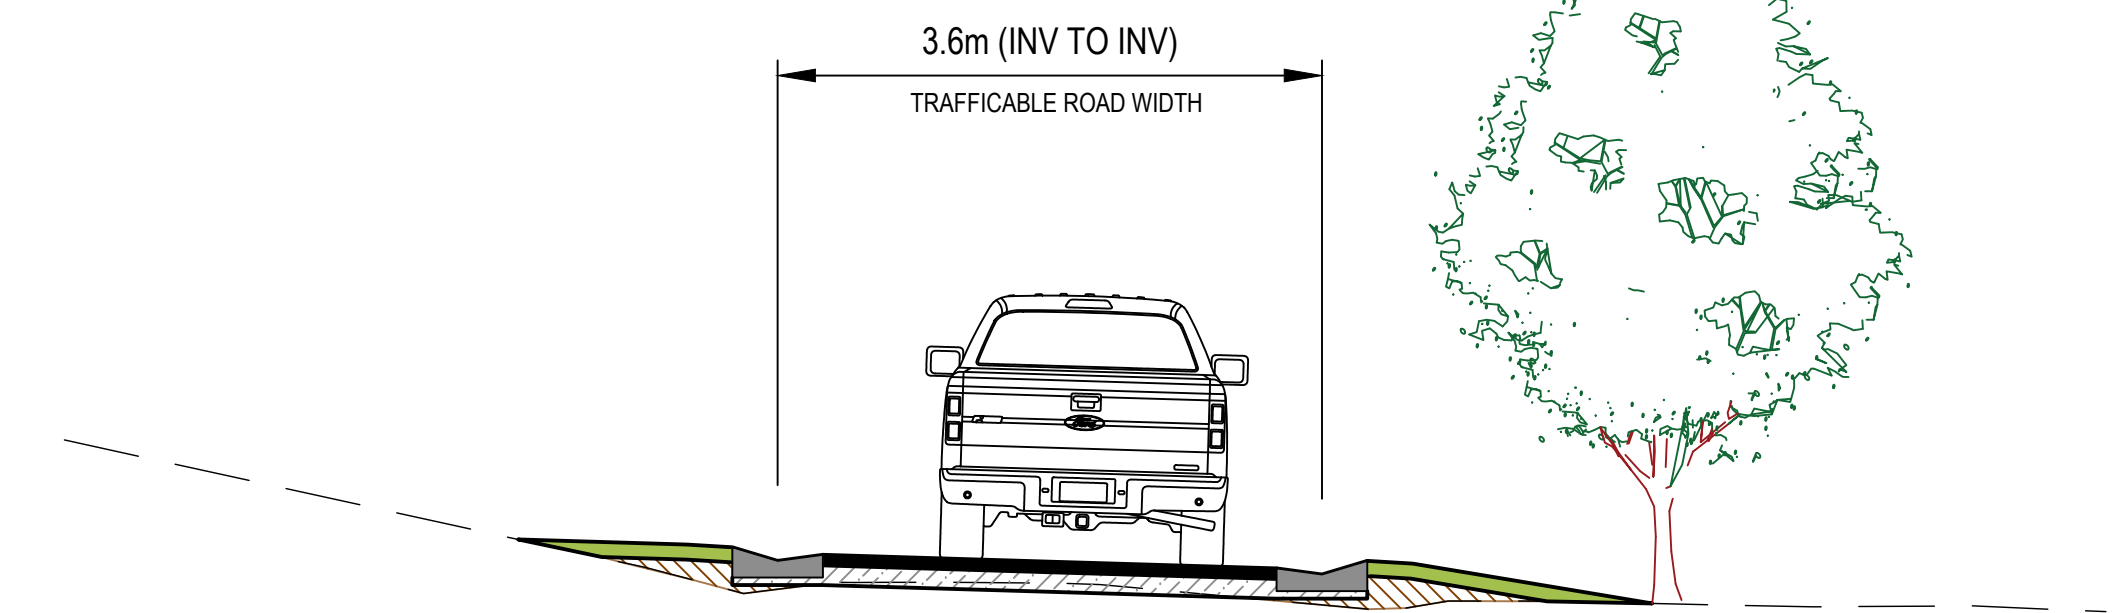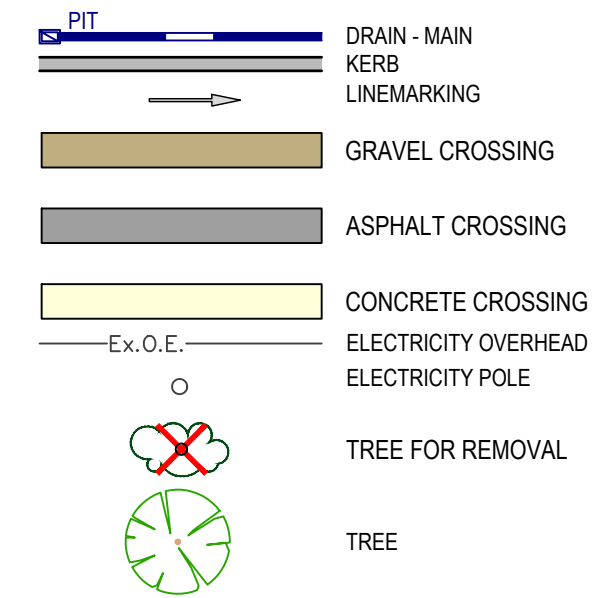

TYPICAL CROSS SECTION - FULL URBAN STANDARD PAVEMENT
NOT TO SCALE

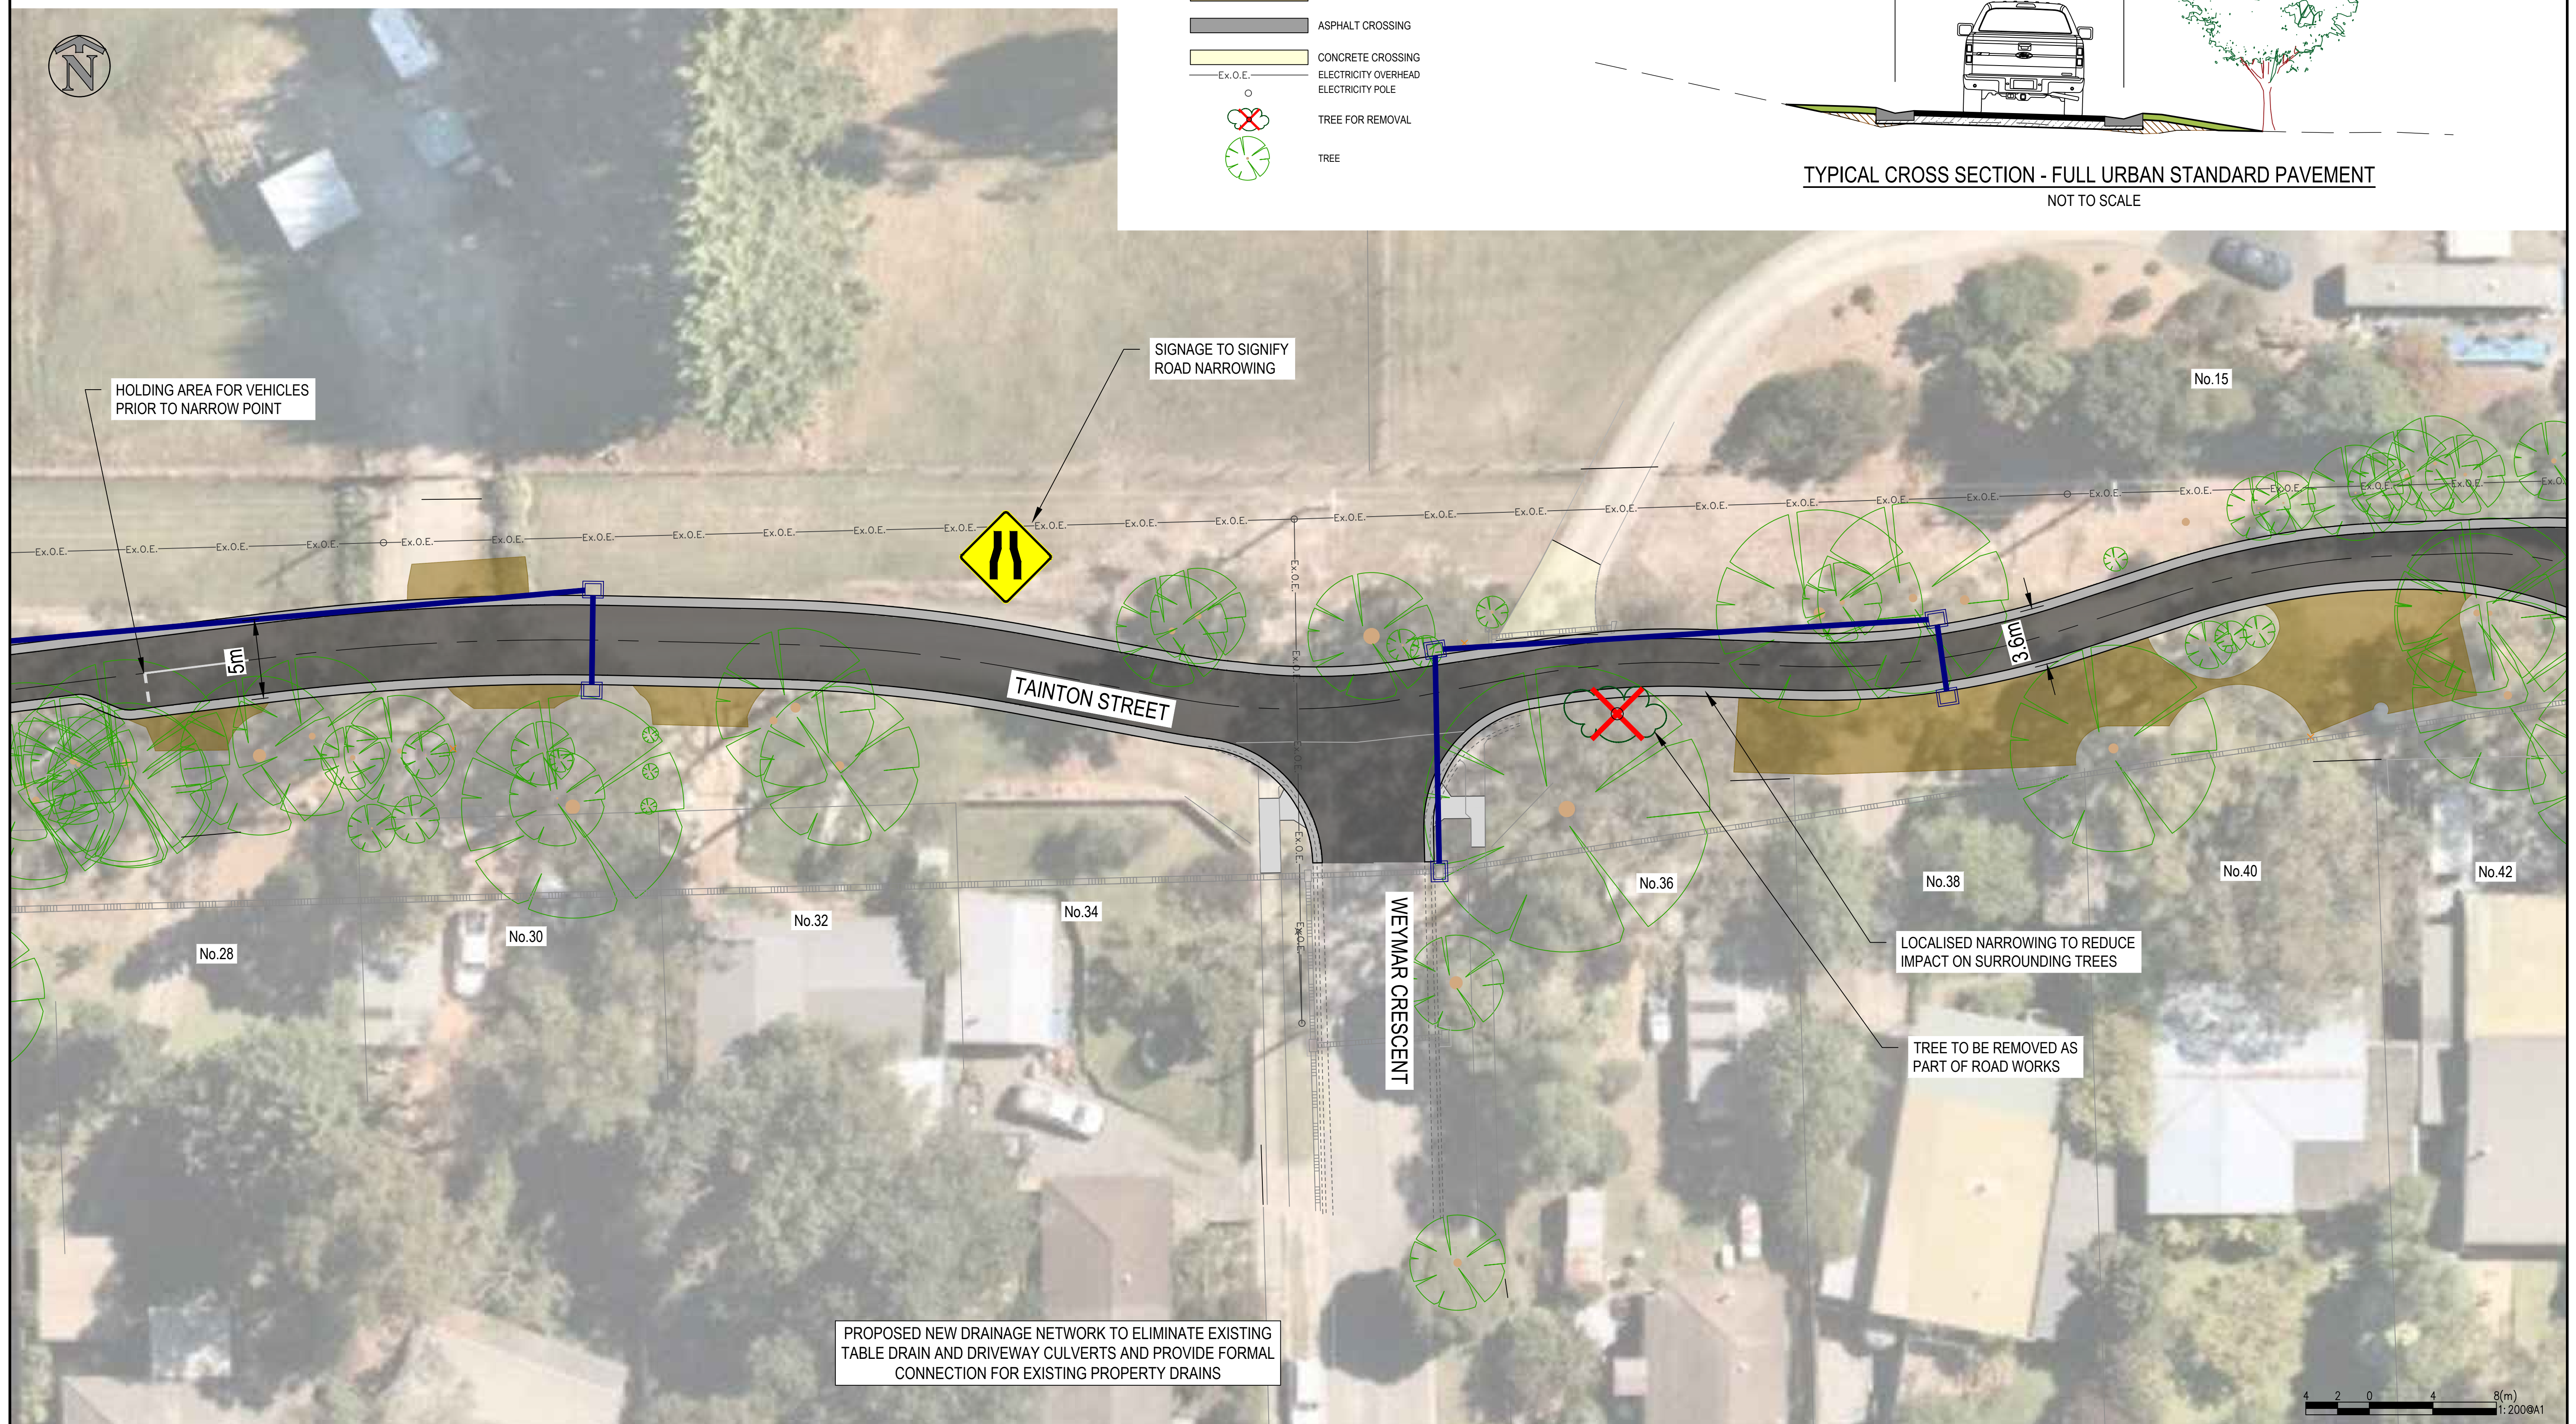[illegible]




PROPOSED NEW DRAINAGE NETWORK TO ELIMINATE EXISTING
TABLE DRAIN AND DRIVEWAY CULVERTS AND PROVIDE FORMAL
CONNECTION FOR EXISTING PROPERTY DRAINS

LEGEND

- PIT
- DRAIN - MAIN
- KERB
- LINEMARKING
- GRAVEL CROSSING
- ASPHALT CROSSING
- CONCRETE CROSSING
- ELECTRICITY OVERHEAD
- ELECTRICITY POLE
- TREE FOR REMOVAL
- TREE

AERIAL IMAGING IS FOR VISUAL REPRESENTATION ONLY AND DOES NOT
REFLECT ACCURATE LOCATION OF BUILDINGS, ROADS AND VEGETATION
OR OTHER EXISTING ASSETS

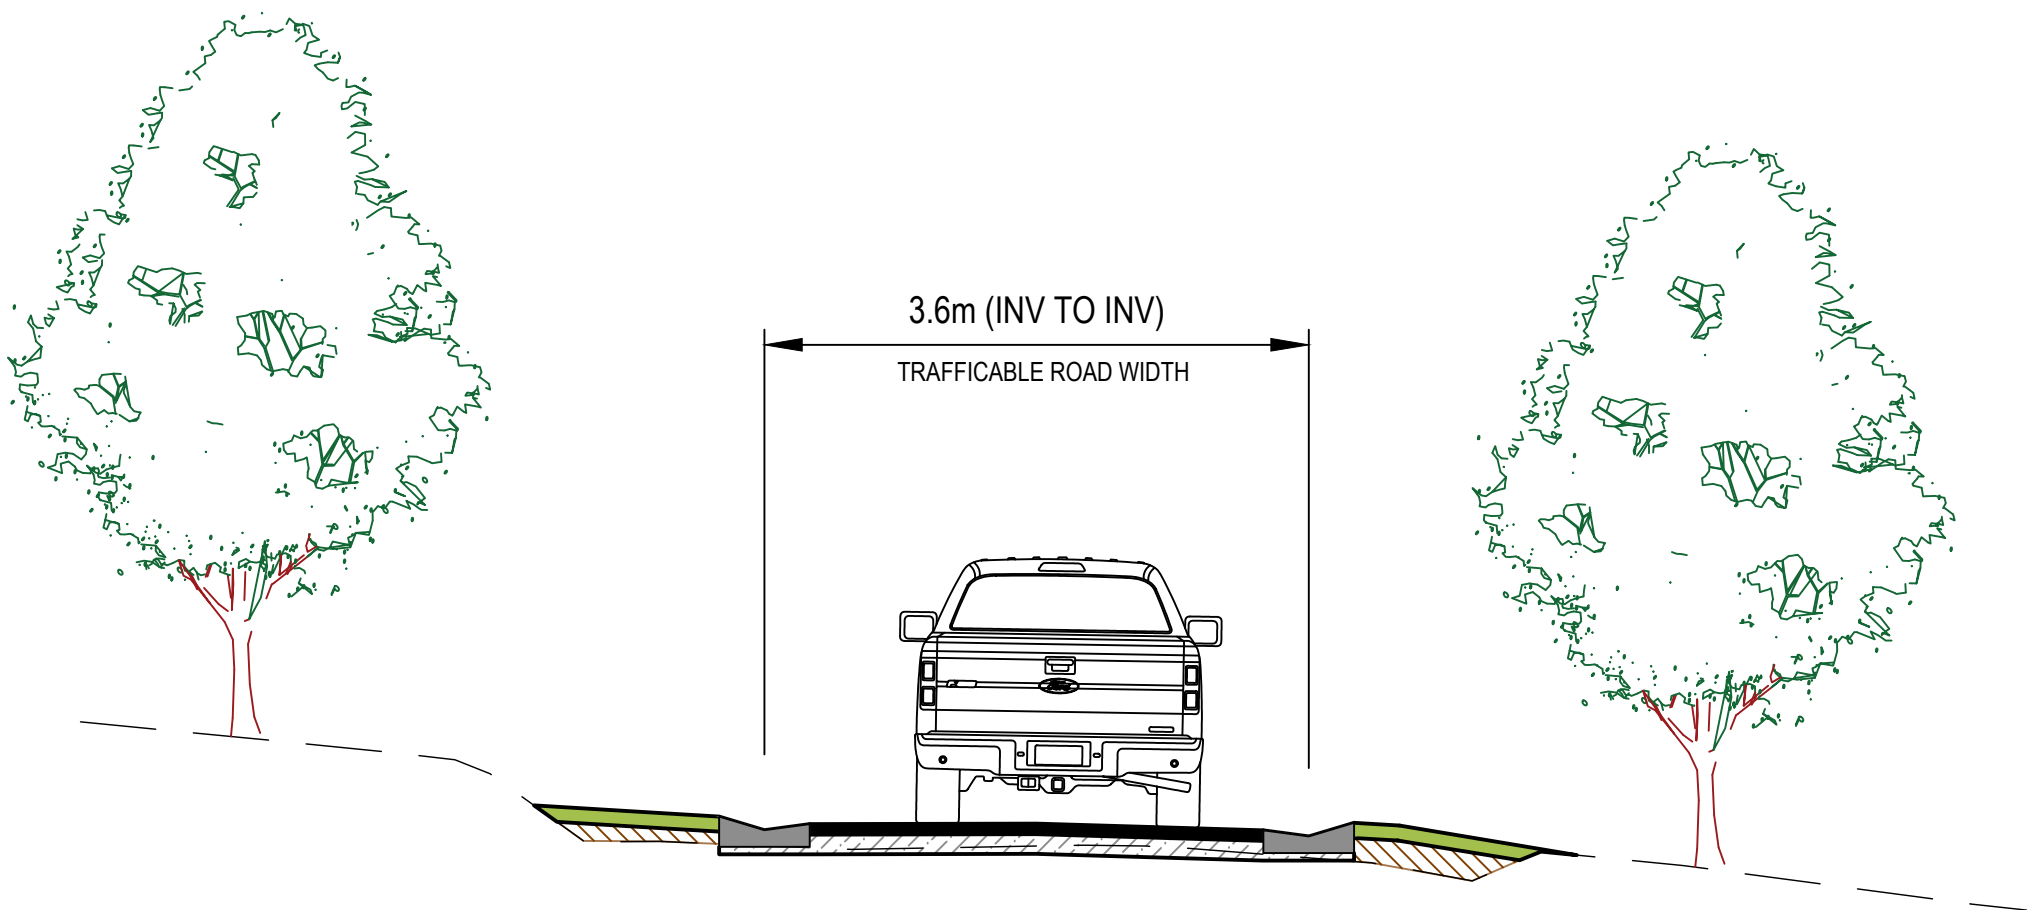

TYPICAL CROSS SECTION - FULL URBAN STANDARD PAVEMENT
NOT TO SCALE

DATE	REVISION	AUTHORISED	VER.	PLAN STATUS:	SCALES:	LEVEL DATUM	COORDINATE DATUM	CHECKED BY	SHEET NO.	VERSION
15.06.22	COMMUNITY CONSULTATION	SP	00	CONSULTATION ISSUE	AS SHOWN AT A1	A.H.D.	MGA	XXXX	C204	01
17.06.22	COUNCIL AMENDMENTS	SP	01		SURVEY BY: JCA			APPROVED XXXX		
					PLAN BY: Z.GLUYAS (JCA)			MANAGER - INFRASTRUCTURE SERVICES		
					CHECKED BY: S. PIKE (JCA)					
					PROJECT ENGINEER: N/A					
					DATE: 15/06/2022					
					CAD FILE: 28424_CC.dwg					

WARNING
BEWARE - UNDERGROUND SERVICES

THE LOCATIONS OF EXISTING UNDERGROUND SERVICES ARE APPROXIMATE ONLY AND THEIR EXACT DEPTH AND LOCATION SHOULD BE VERIFIED AND PROVEN ON SITE BY THE APPROPRIATE SERVICE PROVIDERS PRIOR TO ANY SITE EXCAVATION. NO GUARANTEE IS GIVEN THAT ALL EXISTING SERVICES ARE SHOWN. CONTRACTOR TO TAKE PRECAUTIONS TO AVOID CONFLICTS

www.dialbeforeyoudig.com.au

DIAL 1100
BEFORE YOU DIG

JCA
Surveying - Engineering - Town Planning
Suite 9, 303 Marcondah Highway
Ringwood Victoria, Australia 3134
Phone 03 9735 4888 Email jca@jca.com.au www.jca.com.au


JCA Ref: 28424

YARRA RANGES COUNCIL

ROAD UPGRADE
TAINTON STREET & RAILWAY PARADE
WANDIN NORTH
TAINTON STREET LAYOUT PLAN





DATE		REVISION		AUTHORISED		VER.		PLAN STATUS: CONSULTATION ISSUE										SCALES: AS SHOWN AT A1		YARRA RANGES COUNCIL									
15.06.22		COMMUNITY CONSULTATION		SP		00		<div><div><div>WARNING</div><div>BEWARE - UNDERGROUND SERVICES</div><div>THE LOCATIONS OF EXISTING UNDERGROUND SERVICES ARE APPROXIMATE ONLY AND THEIR EXACT DEPTH AND LOCATION SHOULD BE VERIFIED AND PROVEN ON SITE BY THE APPROPRIATE SERVICE PROVIDERS PRIOR TO ANY SITE EXCAVATION. NO GUARANTEE IS GIVEN THAT ALL EXISTING SERVICES ARE SHOWN. CONTRACTOR TO TAKE PRECAUTIONS TO AVOID CONFLICTS</div></div><div><div>www.dialbeforeyoudig.com.au</div><div></div></div><div><div> JCA</div><div>Surveying - Engineering - Town Planning</div><div>Suite 9, 303 Marcondah Highway</div><div>Ringwood Victoria, Australia 3134</div><div>Phone 03 9735 4888 Email jca@jca.com.au www.jca.com.au</div></div><div>JCA Ref: 28424</div></div>										LEVEL DATUM A.H.D.		<div><div>Yarra Ranges Council</div></div>									
17.06.22		COUNCIL AMENDMENTS		SP		01												SURVEY BY: JCA										COORDINATE DATUM MGA	
																		PLAN BY: Z.GUYAS (JCA)										PROJECT ENGINEER: N/A	
																		CHECKED BY: S. PIKE (JCA)										DATE: 15/06/2022	
																		CAD FILE: 28424_CC.dwg											
										ROAD UPGRADE TANTON STREET & RAILWAY PARADE WANDIN NORTH RAILWAY PARADE LAYOUT PLAN										CHECKED BY XXXX		SHEET NO. C205		VERSION 01					
																				APPROVED XXXX		DRAWING NO.							
																				MANAGER - INFRASTRUCTURE SERVICES									

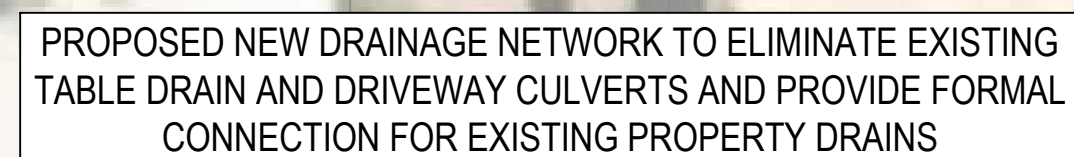

AERIAL IMAGING IS FOR VISUAL REPRESENTATION ONLY AND DOES NOT REFLECT ACCURATE LOCATION OF BUILDINGS, ROADS AND VEGETATION OR OTHER EXISTING ASSETS


LEGEND

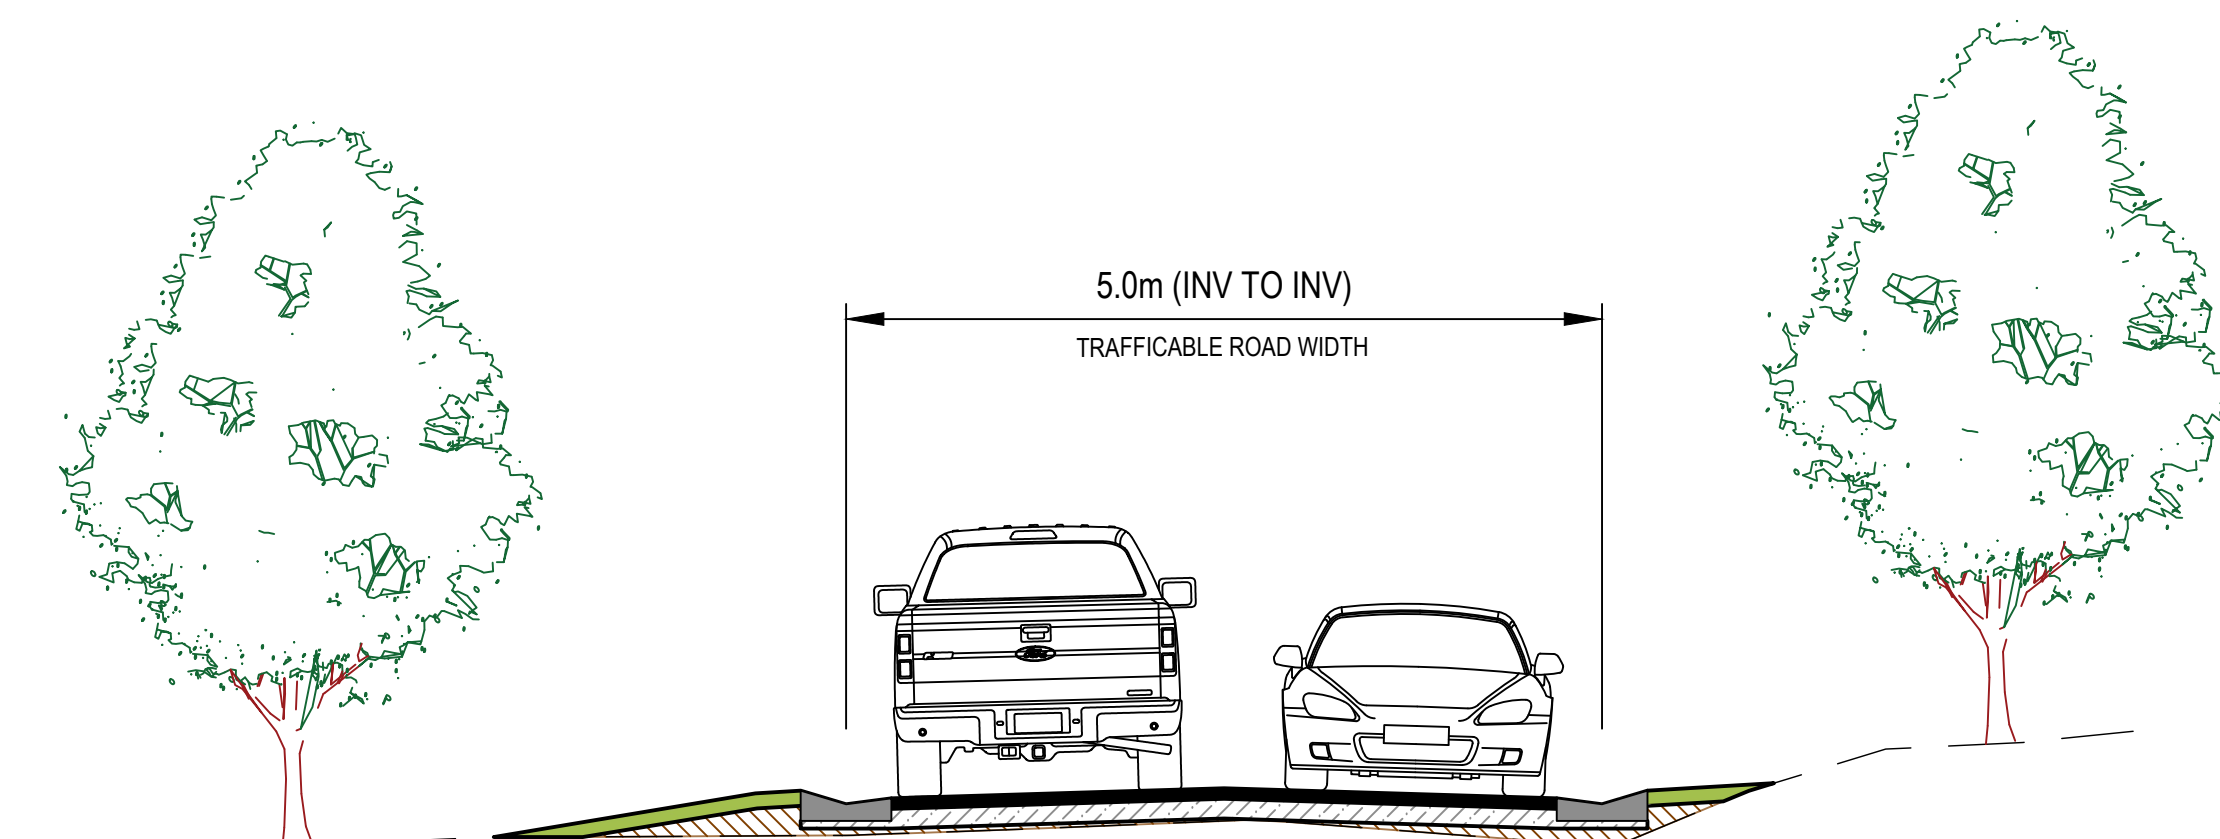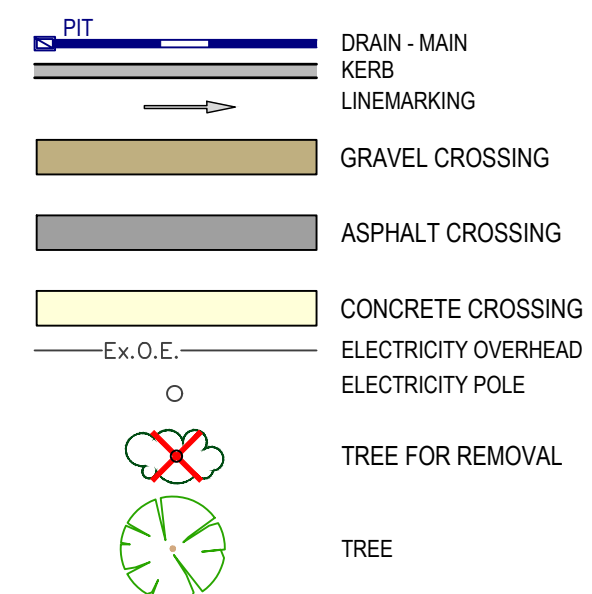




TYPICAL CROSS SECTION - FULL URBAN STANDARD PAVEMENT
NOT TO SCALE

[illegible]

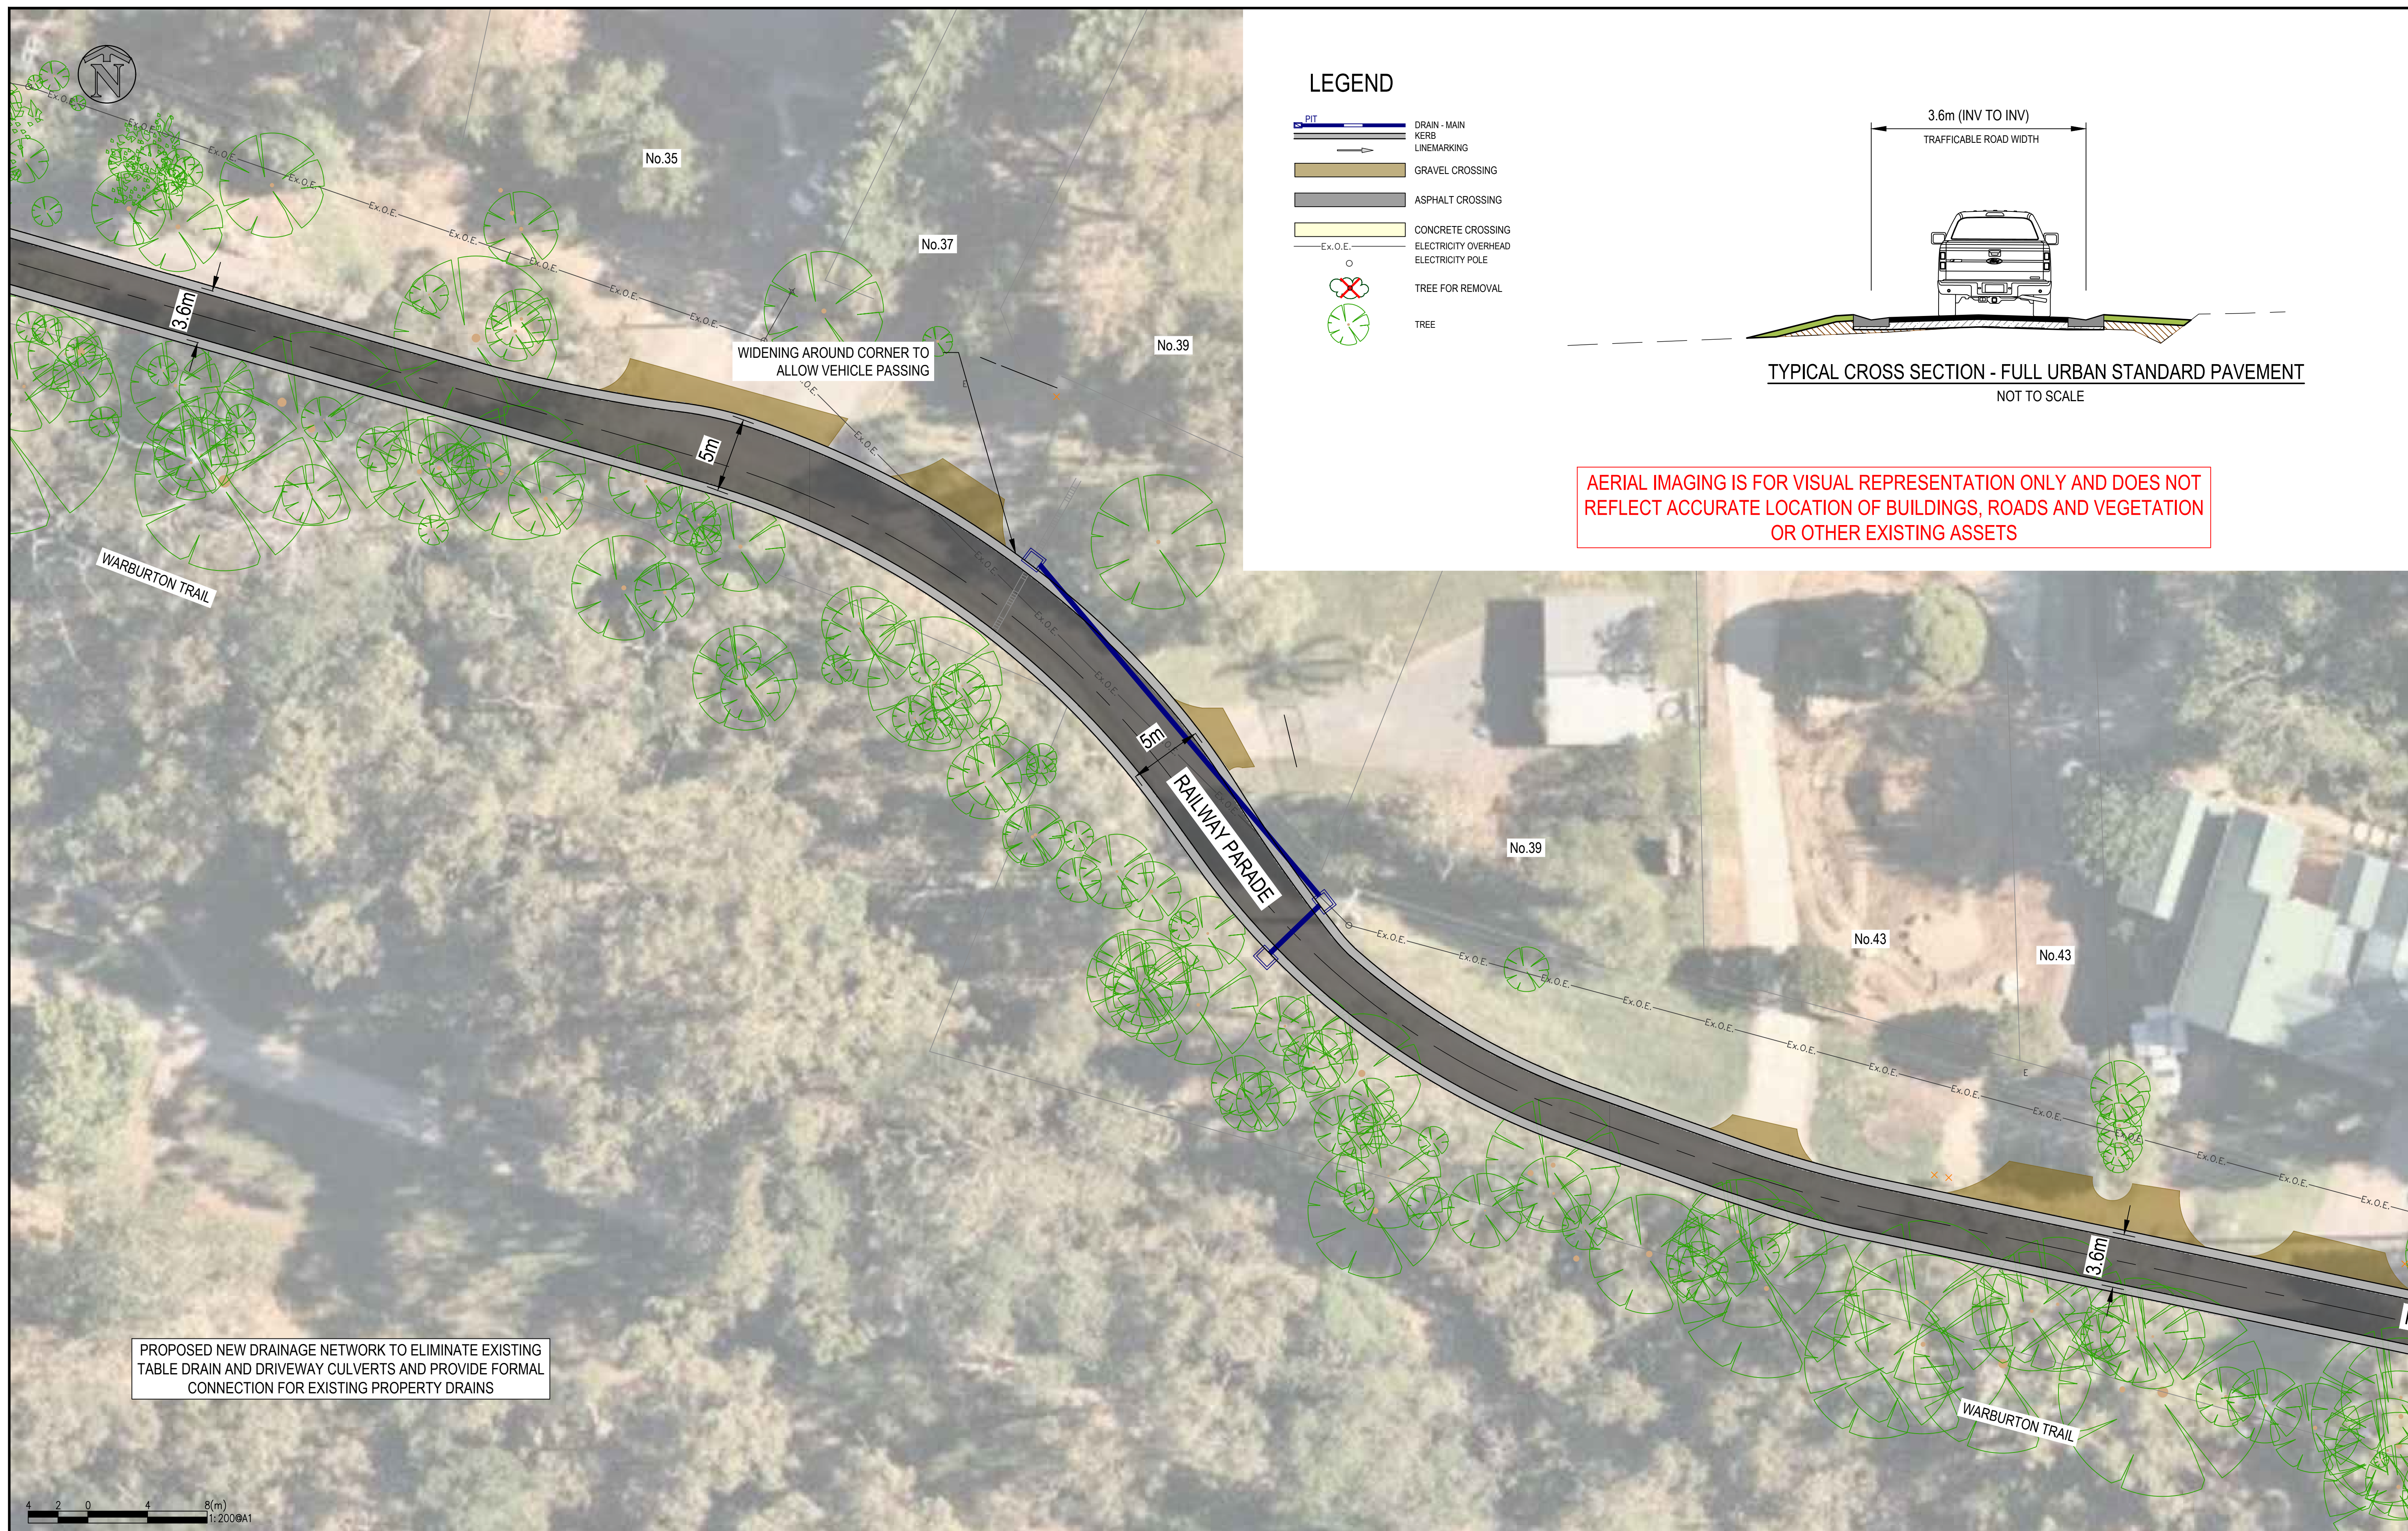[illegible]



DATE	REVISION	AUTHORISED	VER.	PLAN STATUS:	SCALES:	<div>LEVEL DATUM A.H.D.</div> <div>COORDINATE DATUM MGA</div> <div></div>	YARRA RANGES COUNCIL			<div>CHECKED BY</div> <div>XXXX</div> <div>APPROVED</div> <div>XXXX</div> <div>MANAGER - INFRASTRUCTURE SERVICES</div>	<div>SHEET NO.</div> <div>C208</div> <div>DRAWING NO.</div>	<div>VERSION</div> <div>01</div>
15.06.22	COMMUNITY CONSULTATION	SP	00	<div><div>WARNING</div><div>BEWARE - UNDERGROUND SERVICES</div><div>THE LOCATIONS OF EXISTING UNDERGROUND SERVICES ARE APPROXIMATE ONLY AND THEIR EXACT DEPTH AND LOCATION SHOULD BE VERIFIED AND PROVEN ON SITE BY THE APPROPRIATE SERVICE PROVIDERS PRIOR TO ANY SITE EXCAVATION. NO GUARANTEE IS GIVEN THAT ALL EXISTING SERVICES ARE SHOWN. CONTRACTOR TO TAKE PRECAUTIONS TO AVOID CONFLICTS</div></div> <div><div><div>Surveying - Engineering - Town Planning Suite 9, 303 Maroonдах Highway Ringwood Victoria, Australia 3134 Phone 03 9735 4888 Email jca@jca.com.au www.jca.com.au</div></div><div>JCA Ref: 28424</div></div>	SURVEY BY: JCA		<div>JCA Ref: 28424</div>					
17.06.22	COUNCIL AMENDMENTS	SP	01		PLAN BY: Z. GLUYAS (JCA)			<div>PROJECT ENGINEER: N/A</div>				
					CHECKED BY: S. PIKE (JCA)				DATE: 15/06/2022			
									CAD FILE: 28424_CC.dwg			
							ROAD UPGRADE					
							TAINTON STREET & RAILWAY PARADE					
							WANDIN NORTH					
							RAILWAY PARADE LAYOUT PLAN					




PROPOSED NEW DRAINAGE NETWORK TO ELIMINATE EXISTING
TABLE DRAIN AND DRIVEWAY CULVERTS AND PROVIDE FORMAL
CONNECTION FOR EXISTING PROPERTY DRAINS

SERVICE VEHICLE TURNING
MOVEMENT FOR TURNING HEAD
AT END OF RAILWAY PARADE

LEGEND

- PIT
- DRAIN - MAIN
- KERB
- LINEMARKING
- GRAVEL CROSSING
- ASPHALT CROSSING
- CONCRETE CROSSING
- Ex.O.E. ELECTRICITY OVERHEAD
- Ex.O.E. ELECTRICITY POLE
- TREE FOR REMOVAL
- TREE

AERIAL IMAGING IS FOR VISUAL REPRESENTATION ONLY AND DOES NOT
REFLECT ACCURATE LOCATION OF BUILDINGS, ROADS AND VEGETATION
OR OTHER EXISTING ASSETS

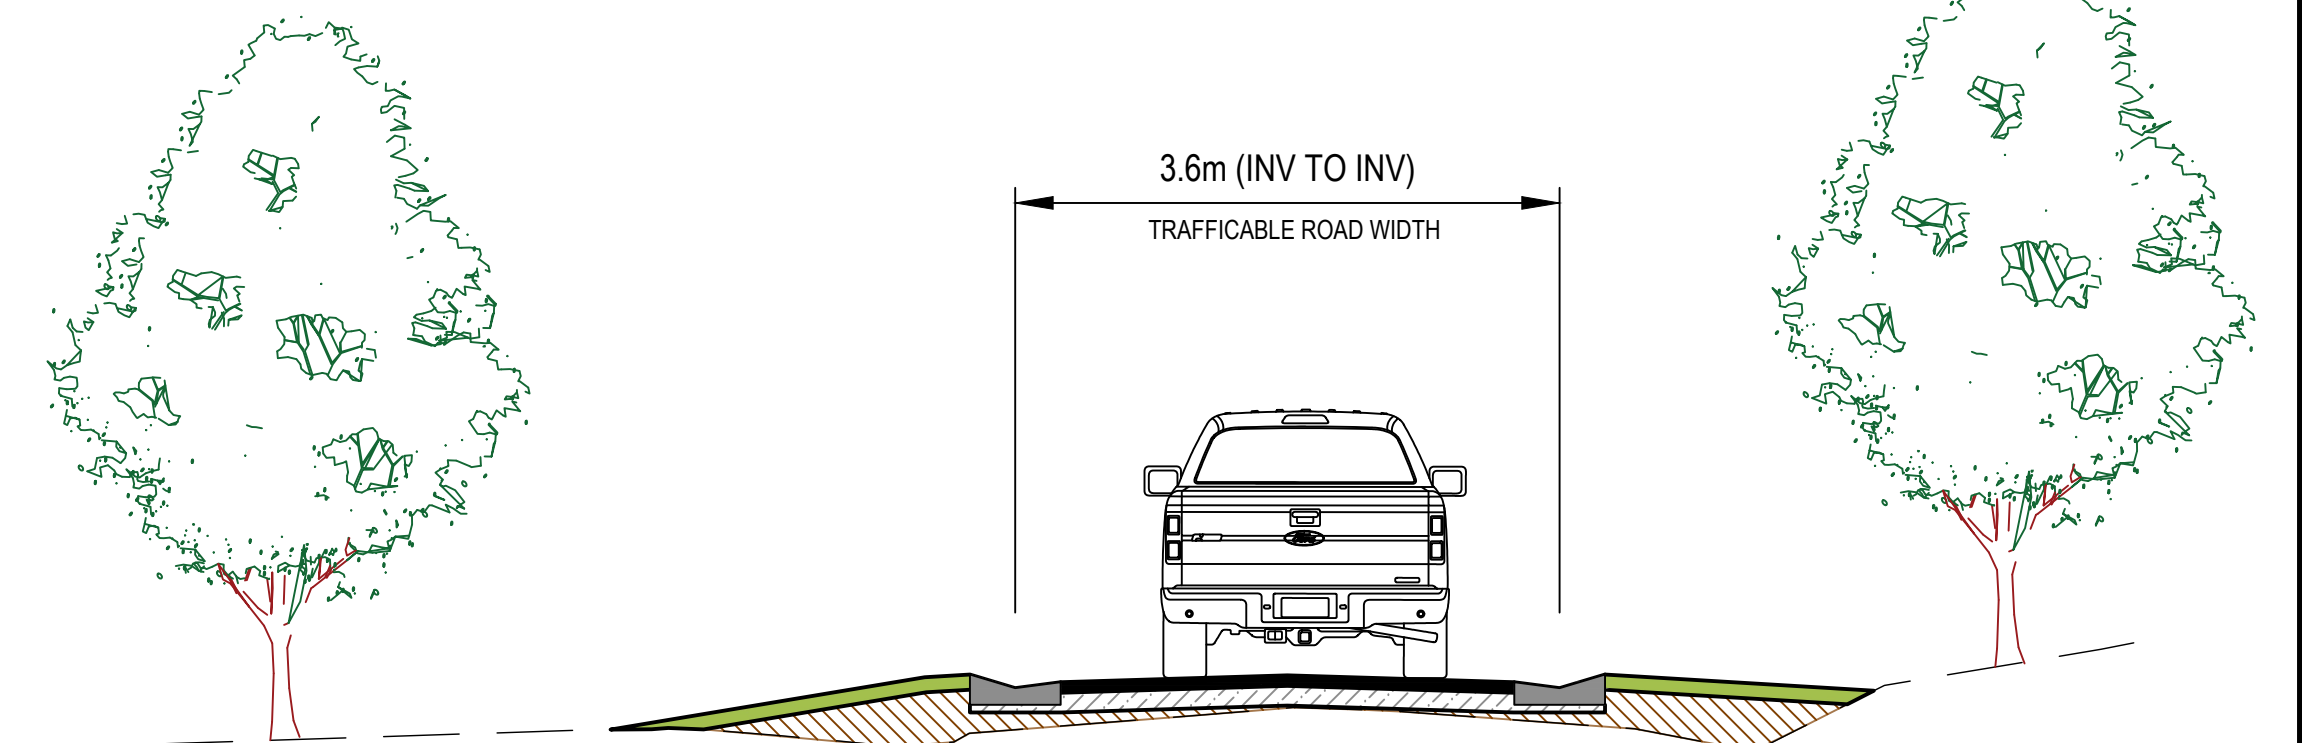

TYPICAL CROSS SECTION - FULL URBAN STANDARD PAVEMENT
NOT TO SCALE

DATE	REVISION	AUTHORISED	VER.
15.06.22	COMMUNITY CONSULTATION	SP	00
17.06.22	COUNCIL AMENDMENTS	SP	01

CONSULTATION ISSUE

WARNING

BEWARE - UNDERGROUND SERVICES

THE LOCATIONS OF EXISTING UNDERGROUND SERVICES ARE APPROXIMATE ONLY AND THEIR EXACT DEPTH AND LOCATION SHOULD BE VERIFIED AND PROVEN ON SITE BY THE APPROPRIATE SERVICE PROVIDERS PRIOR TO ANY SITE EXCAVATION. NO GUARANTEE IS GIVEN THAT ALL EXISTING SERVICES ARE SHOWN. CONTRACTOR TO TAKE PRECAUTIONS TO AVOID CONFLICTS



JCA

Surveying - Engineering - Town Planning

Suite 9, 303 Marcondah Highway
Ringwood Victoria, Australia 3134

Phone 03 9735 4888 Email jca@jca.com.au www.jca.com.au

JCA Ref: 28424

SCALES: AS SHOWN AT A1
SURVEY BY: JCA
PLAN BY: Z. GLUYAS (JCA)
CHECKED BY: S. PIKE (JCA)
PROJECT ENGINEER: N/A
DATE: 15/06/2022
CAD FILE: 28424_CC.dwg

LEVEL
DATUM
A.H.D.

COORDINATE
DATUM
MGA

**Yarra
Ranges
Council**

YARRA RANGES COUNCIL

**ROAD UPGRADE
TANTON STREET & RAILWAY PARADE
WANDIN NORTH
RAILWAY PARADE LAYOUT PLAN**

CHECKED BY XXXX	SHEET NO. C209	VERSION 01
APPROVED XXXX	DRAWING NO.	
MANAGER - INFRASTRUCTURE SERVICES		